




SDSESC005

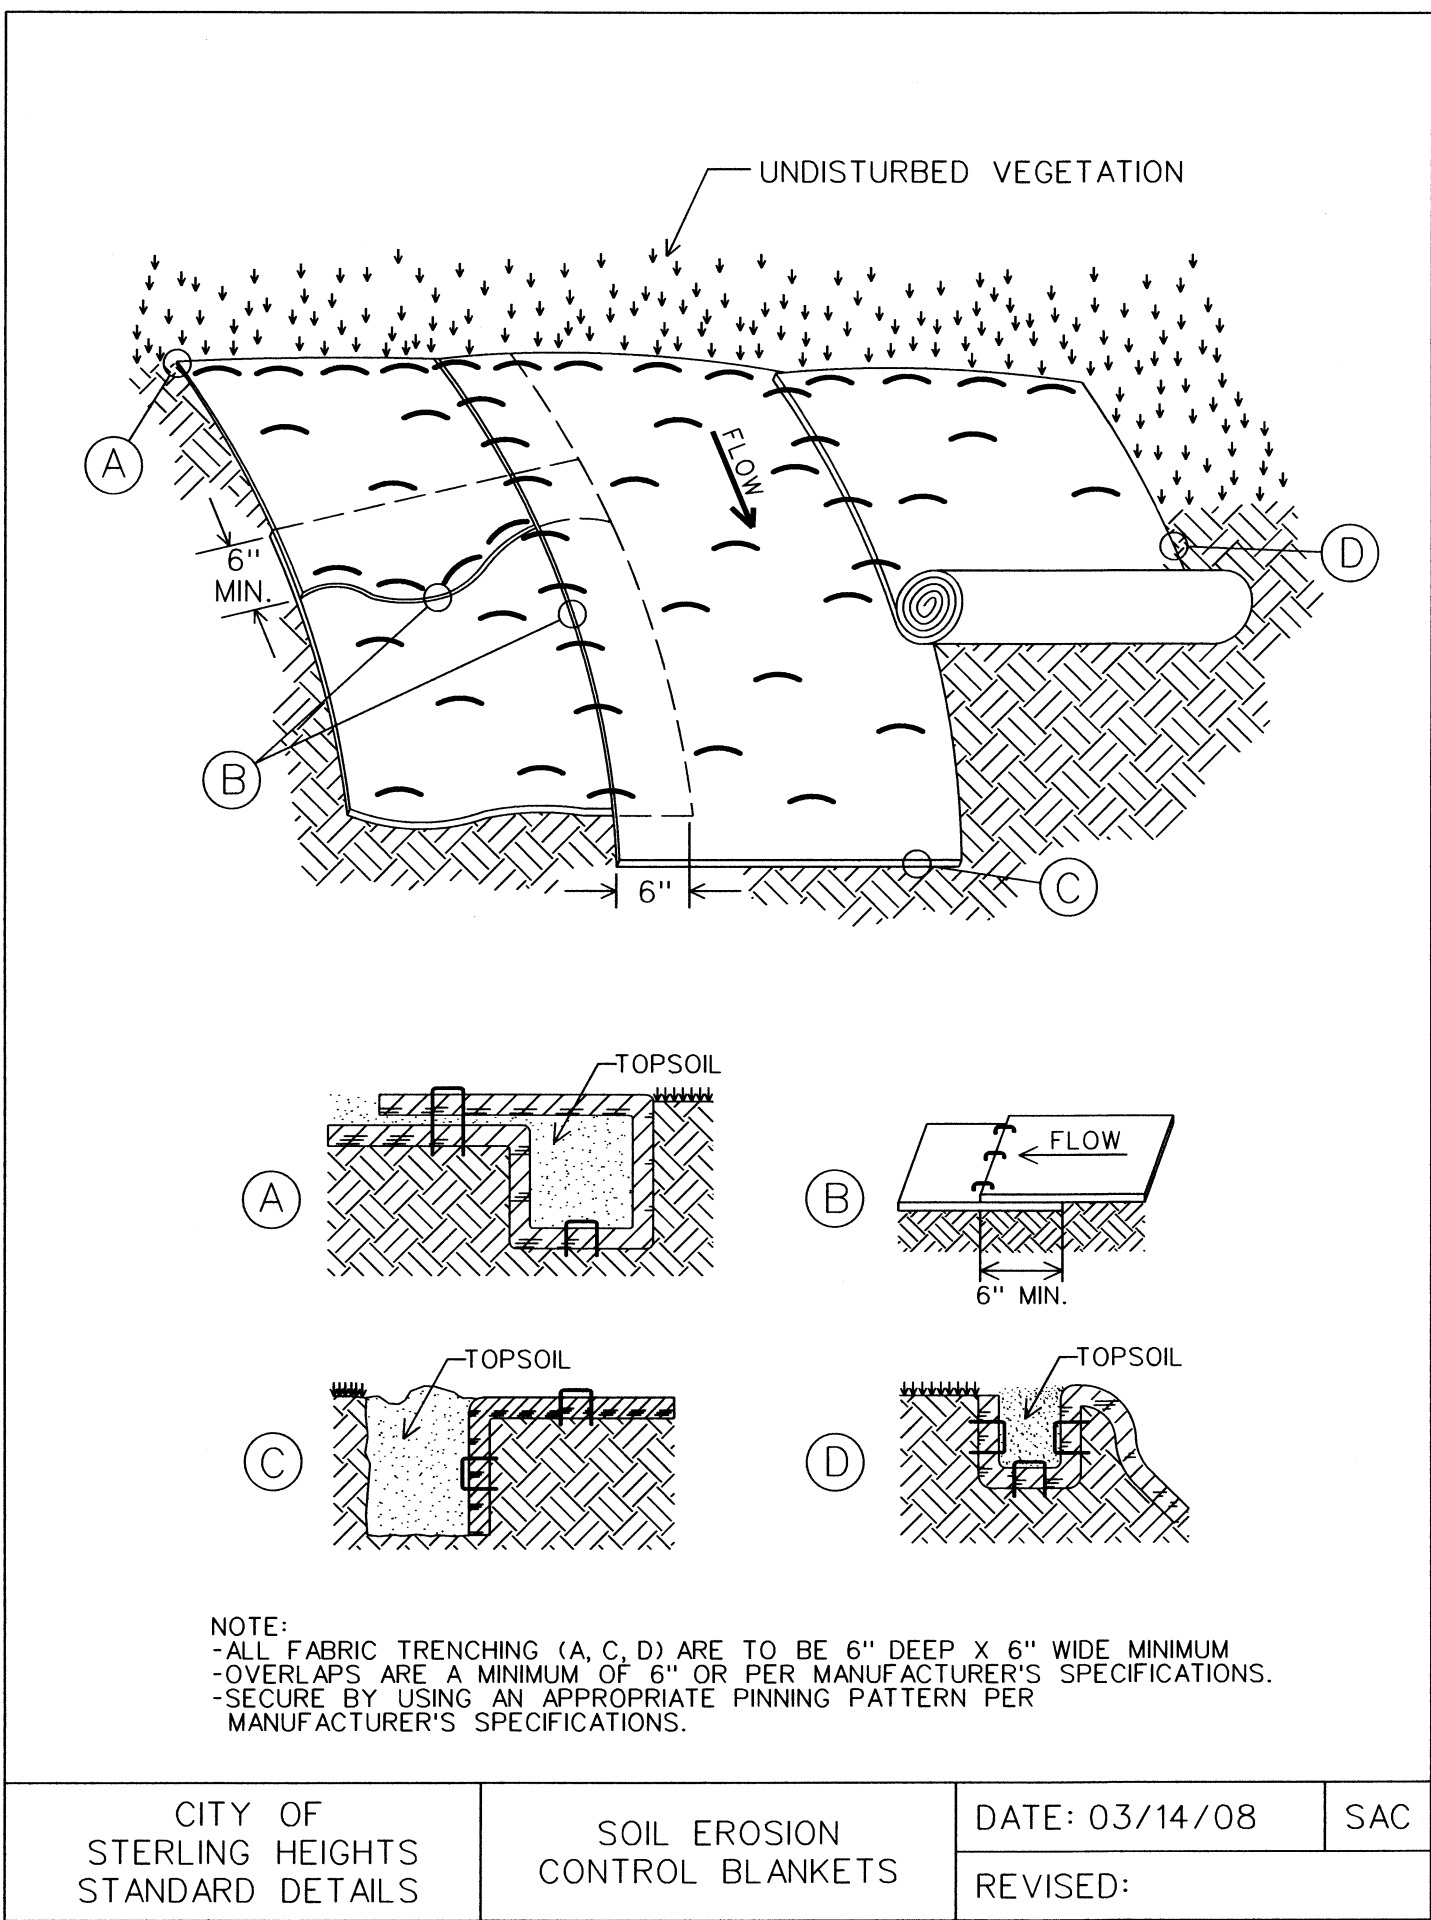


SDSESC001

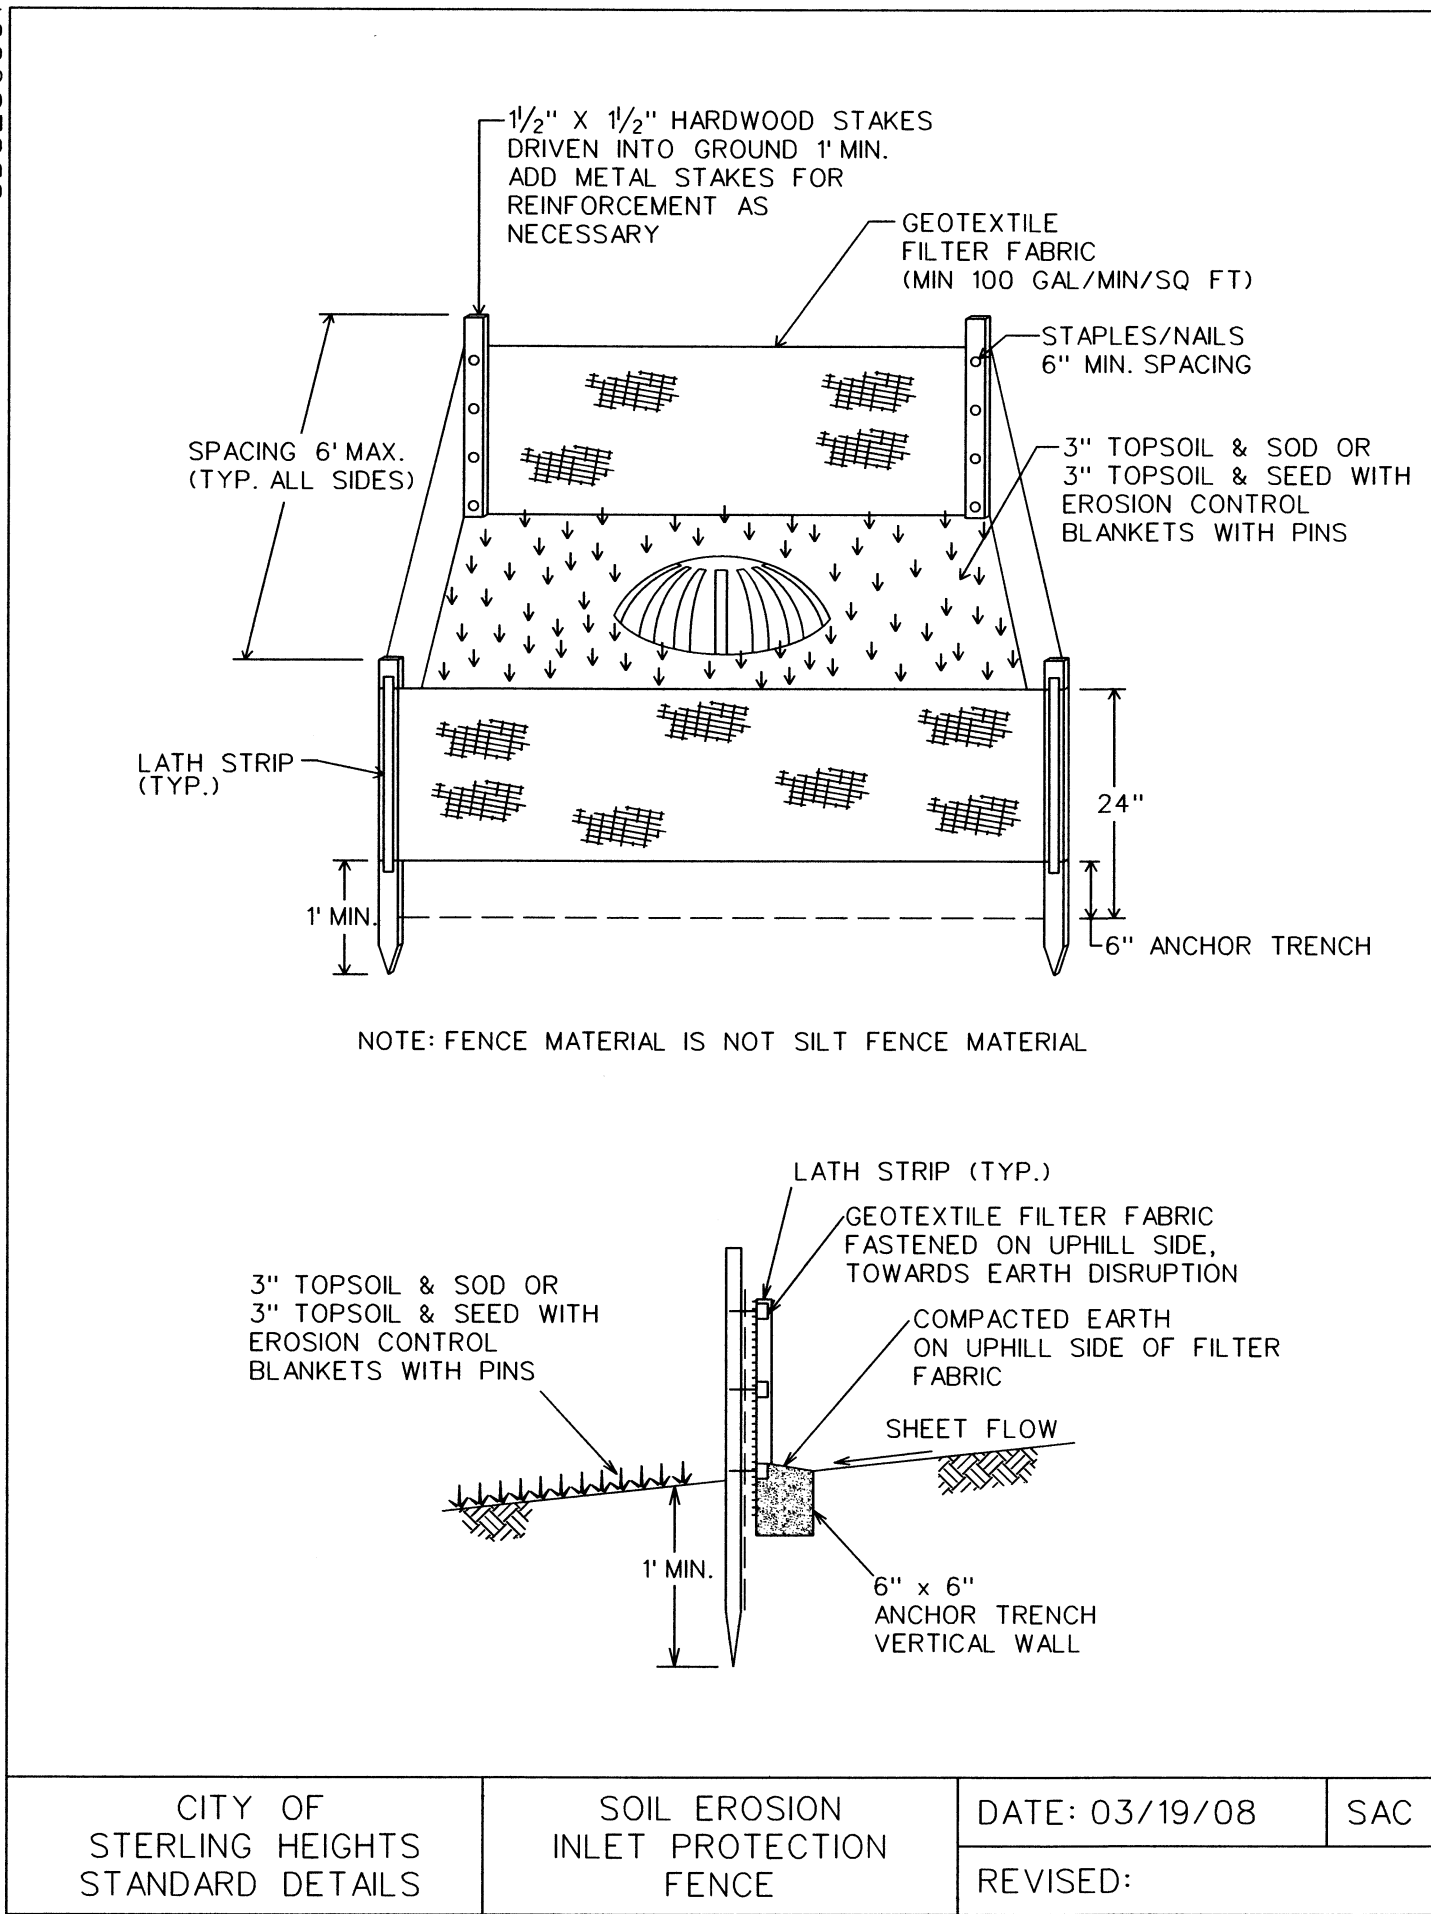


SDSESC006

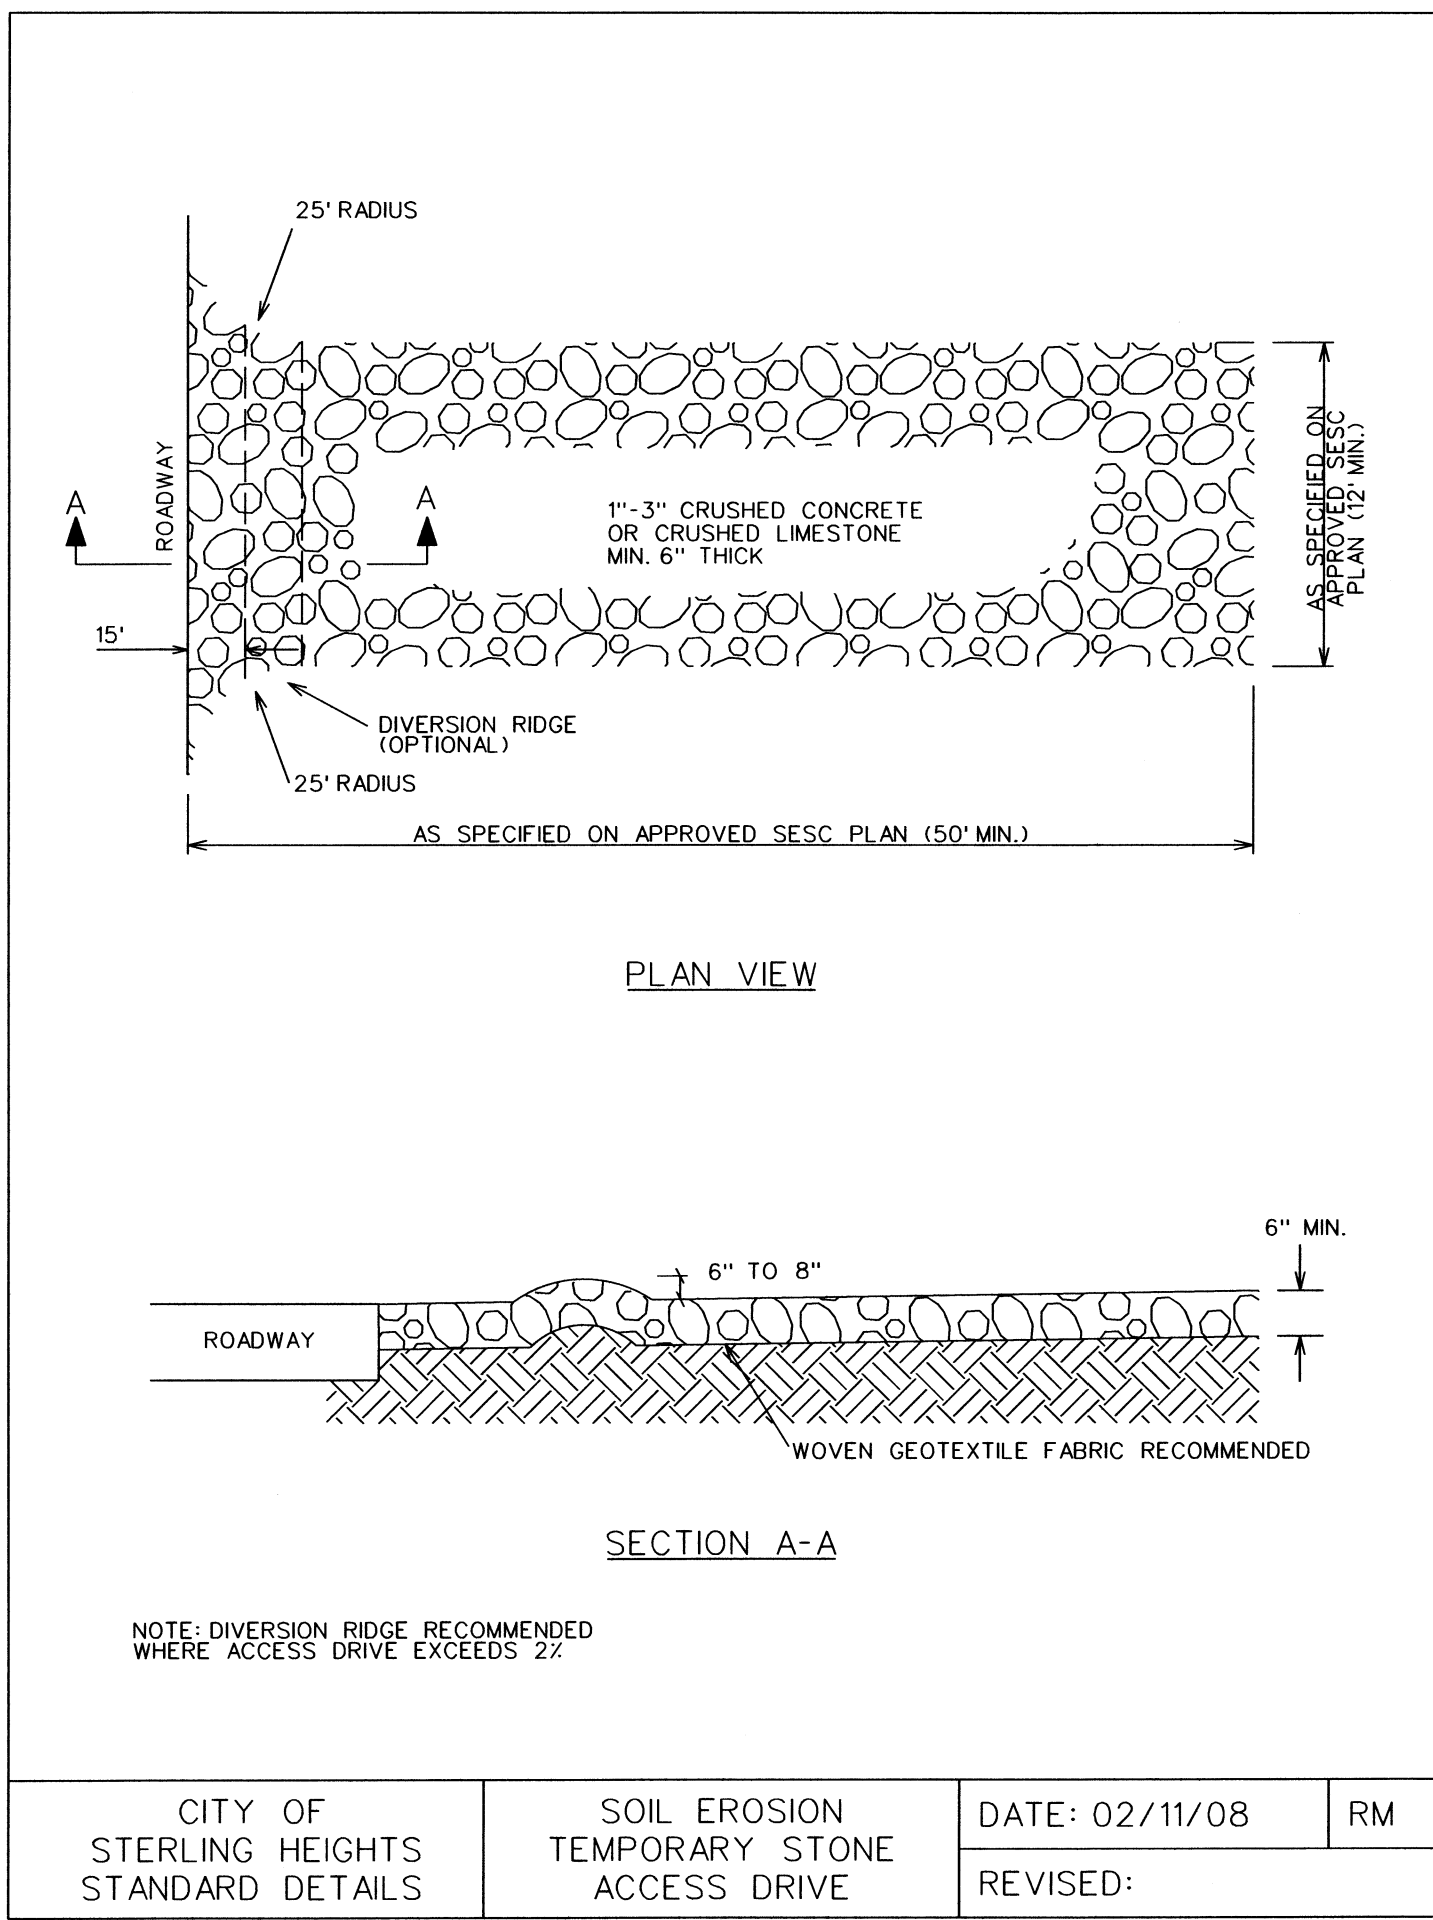


SDSESC002

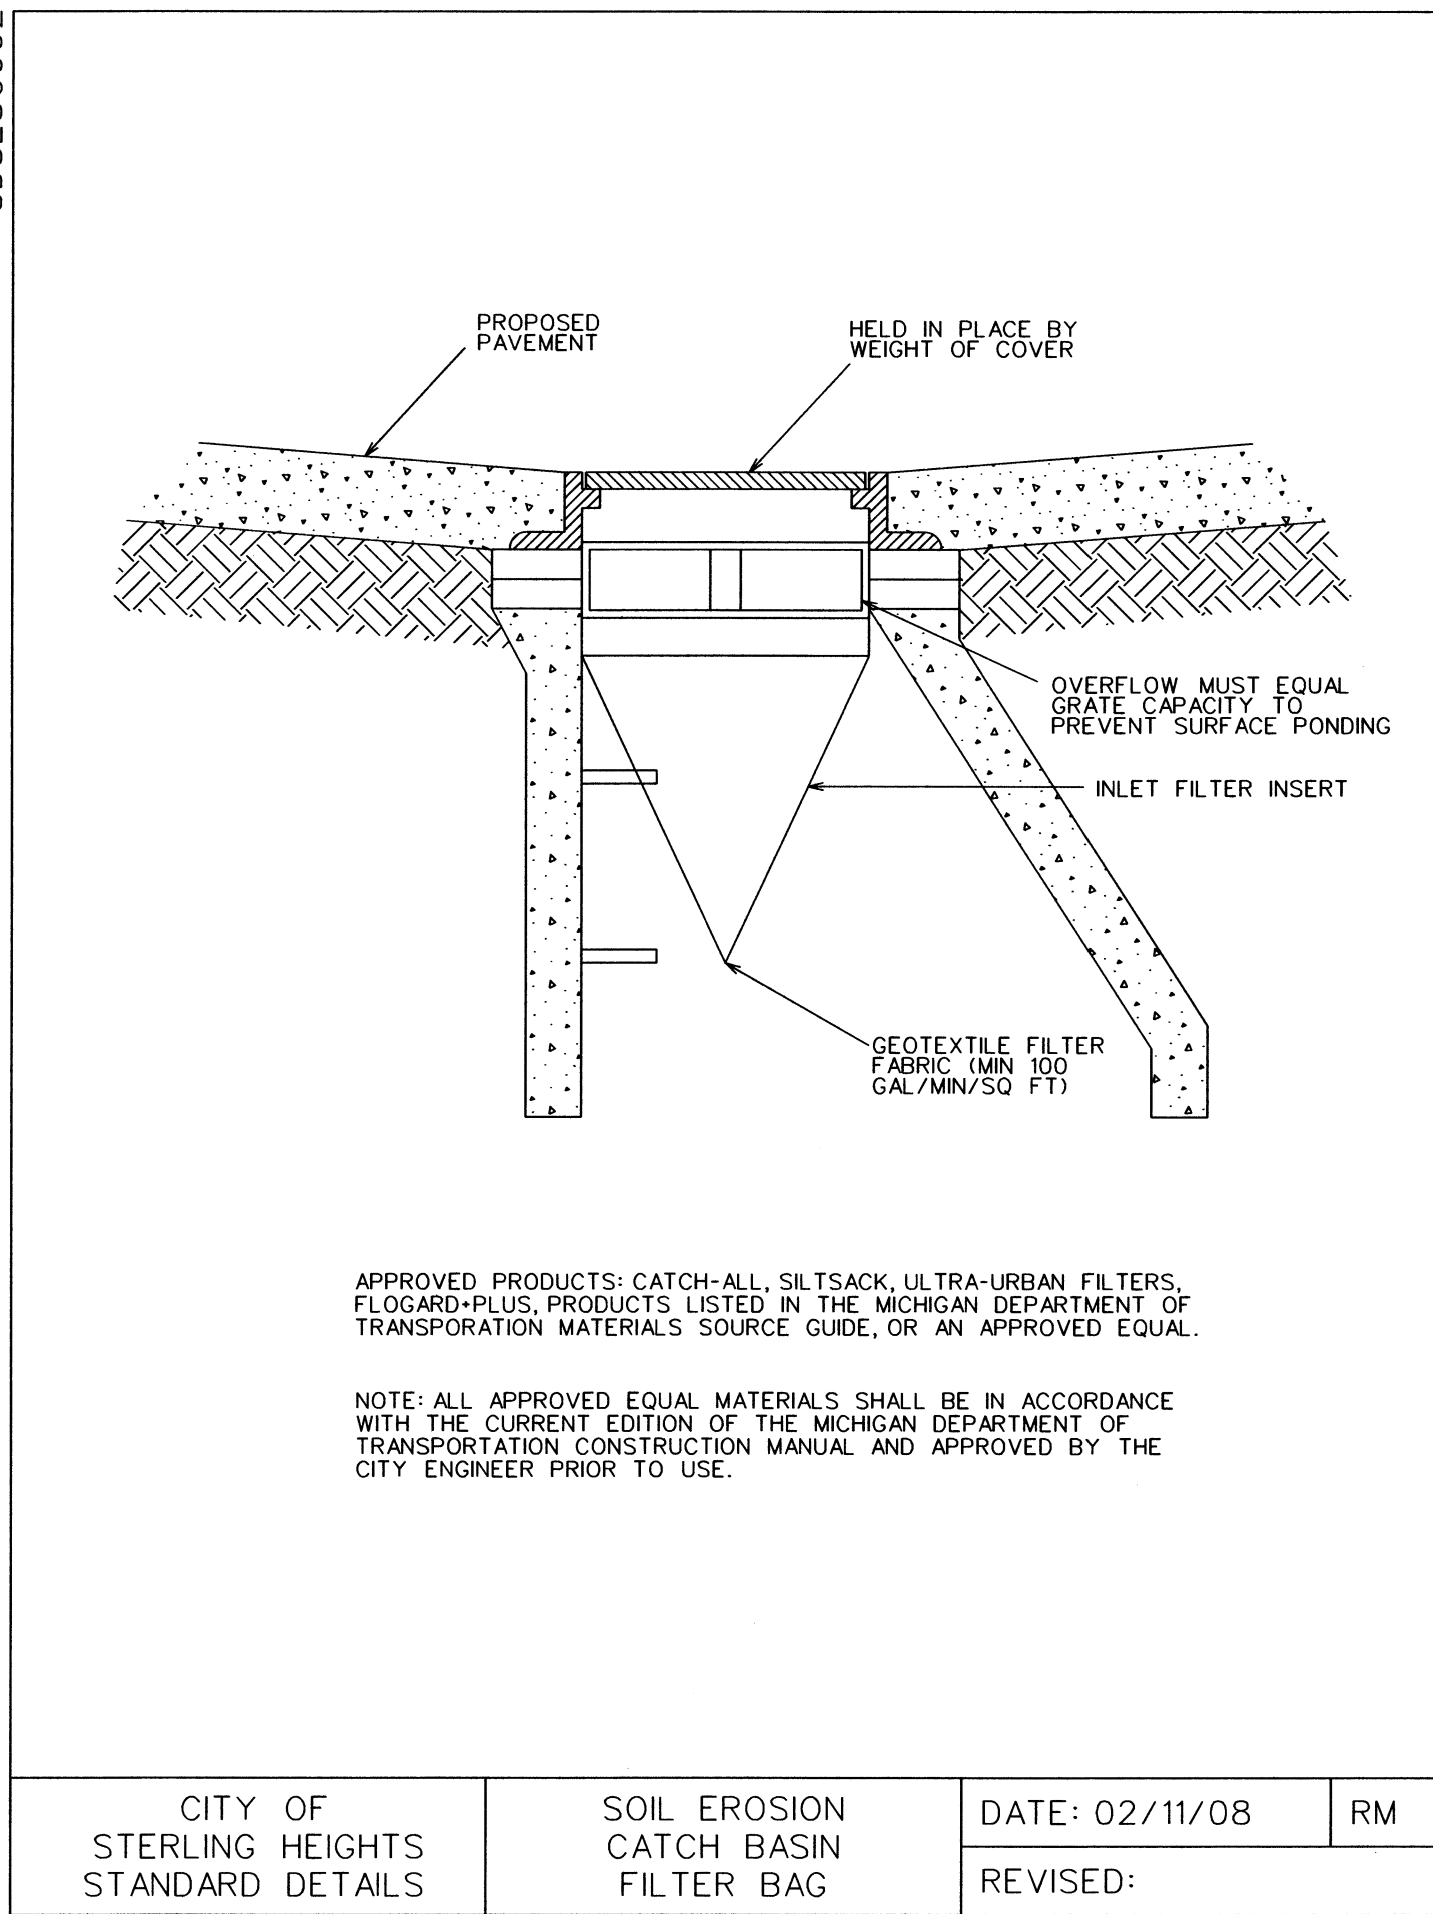


SDSESC007

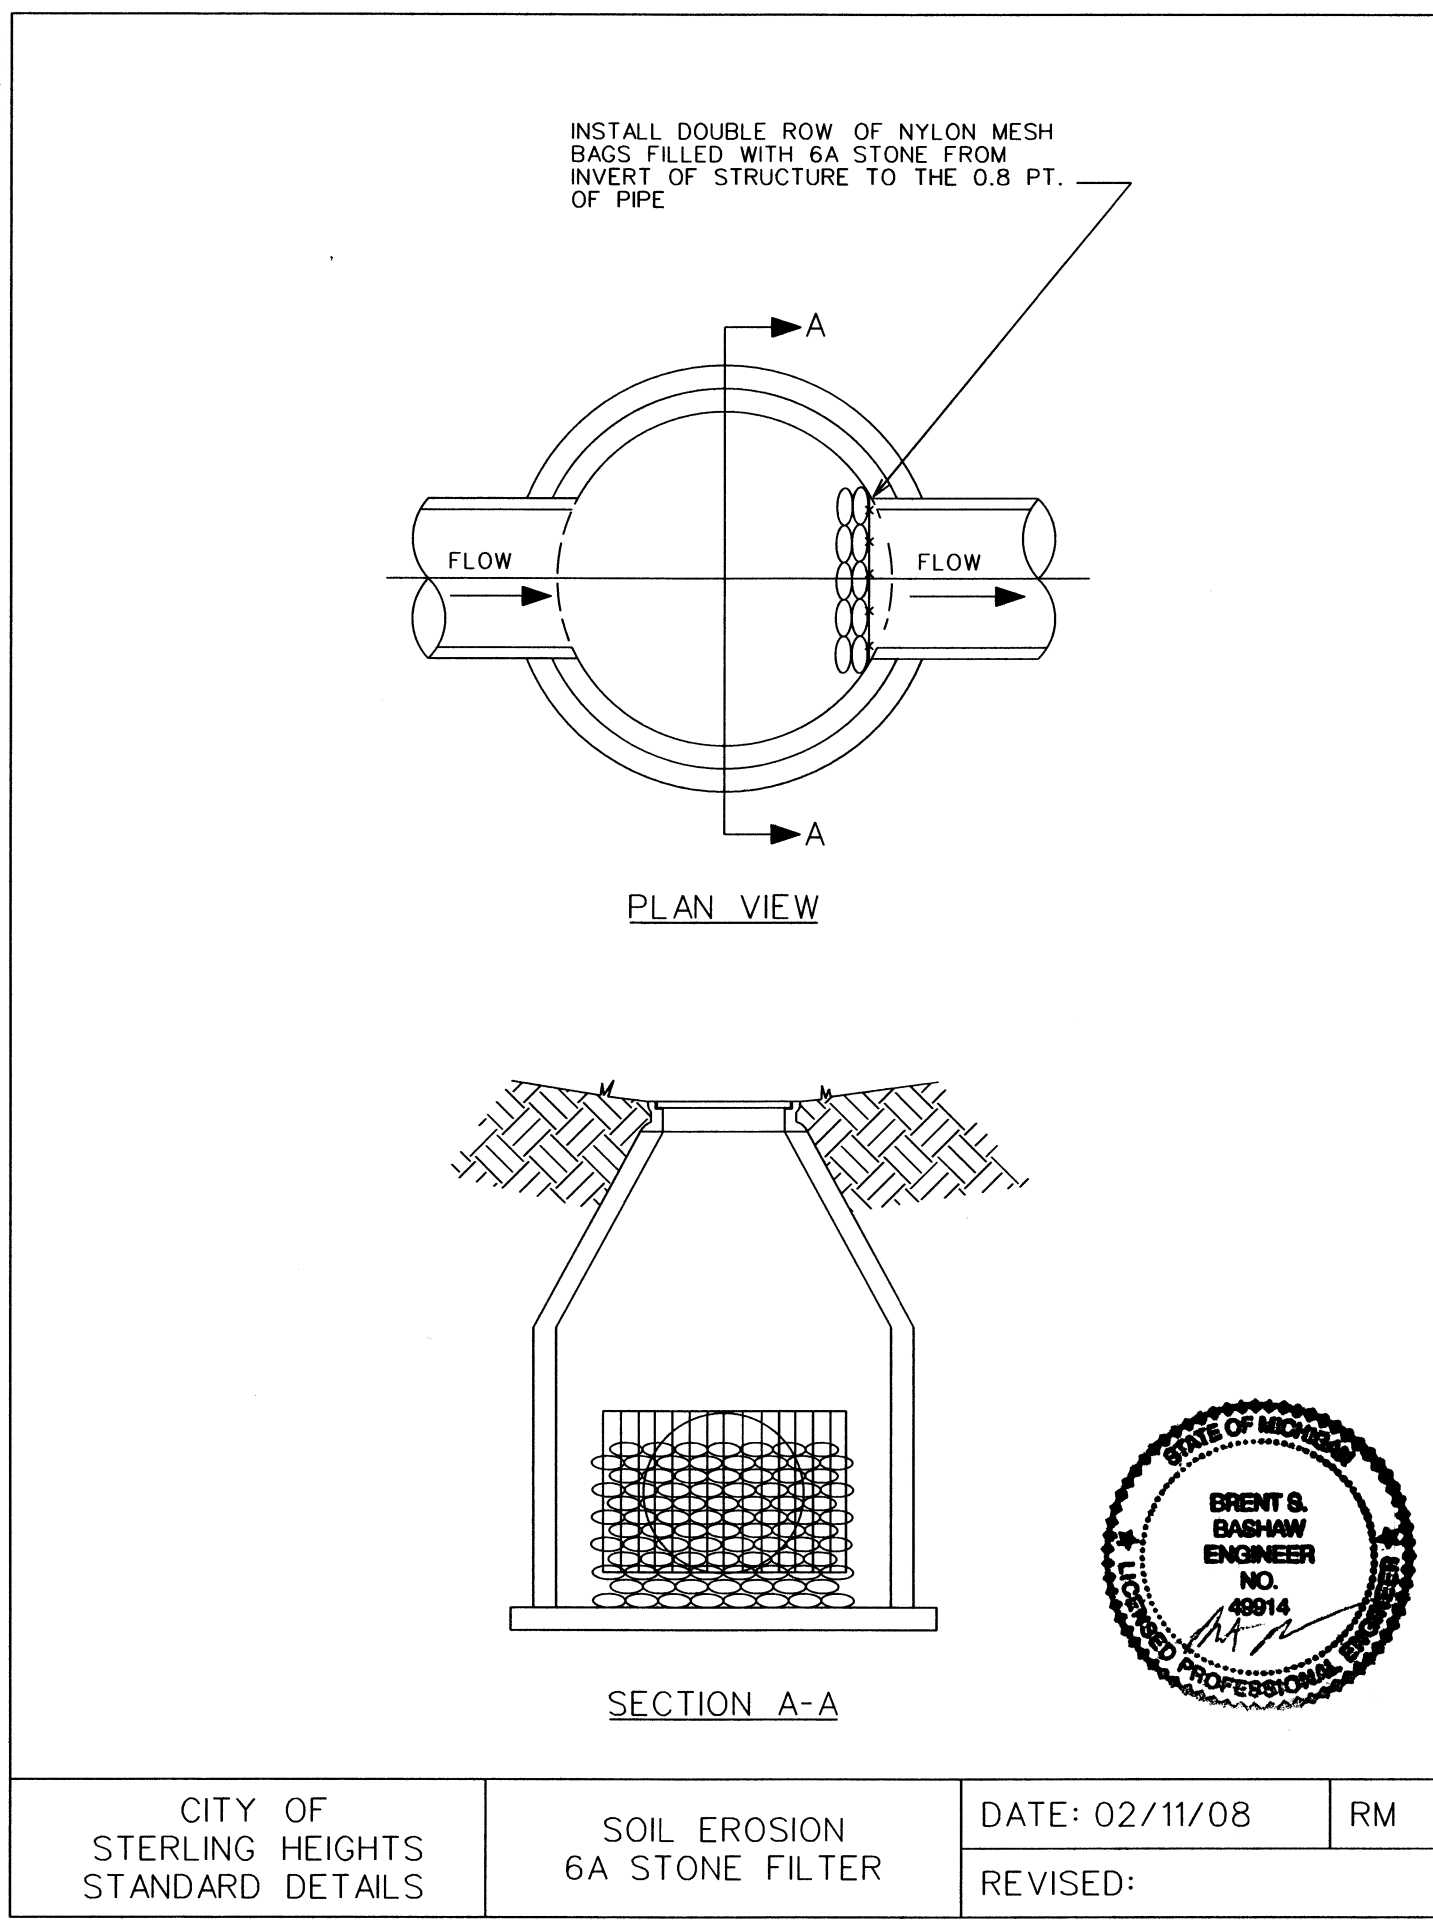

SDSESC003

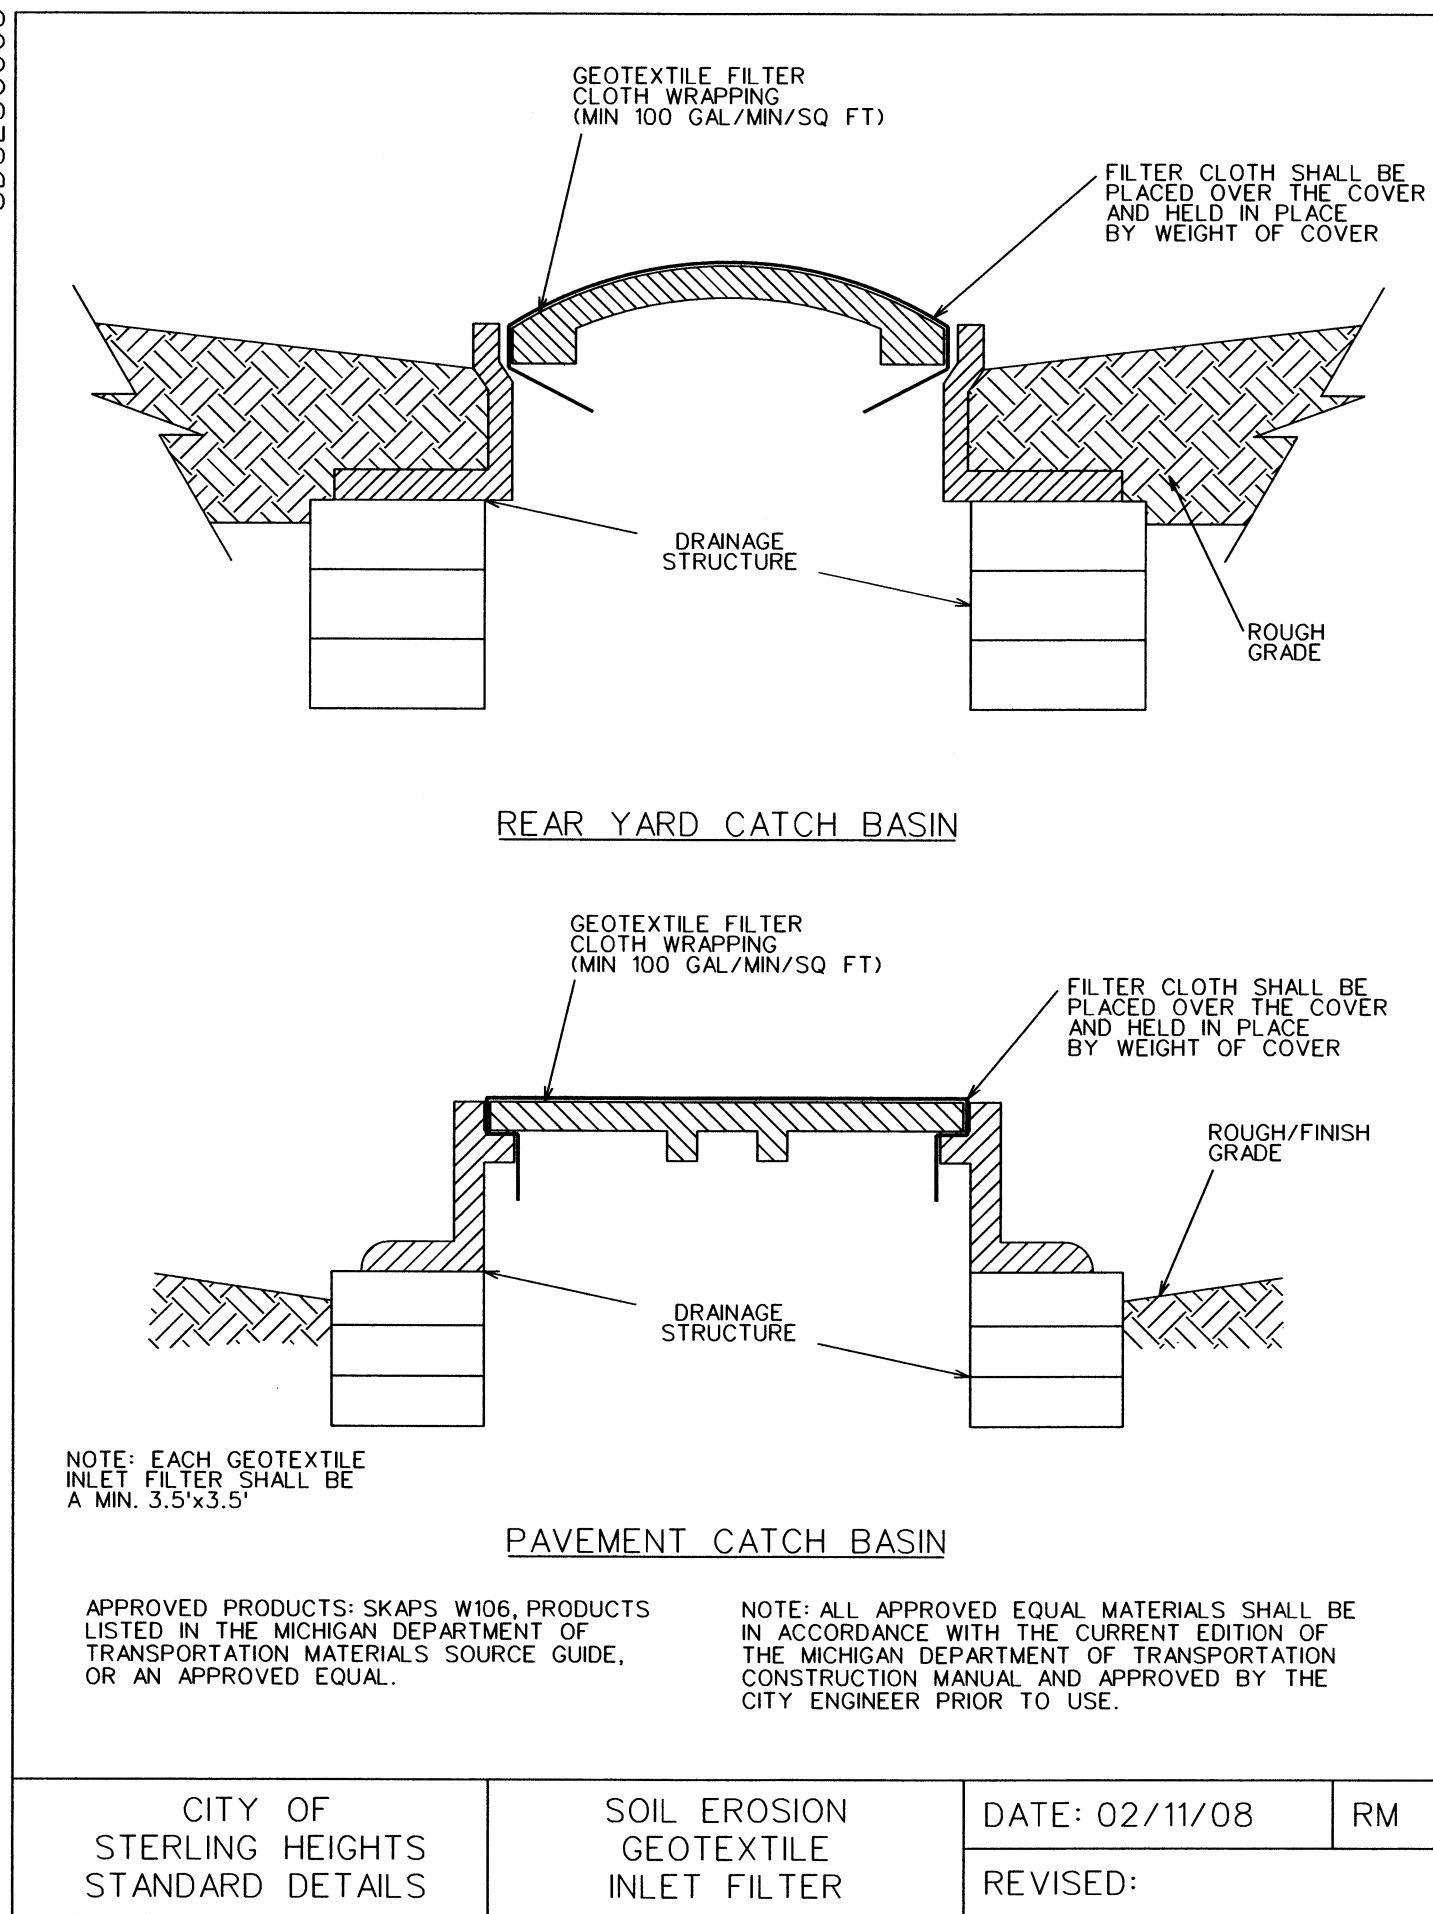

SDSESC008

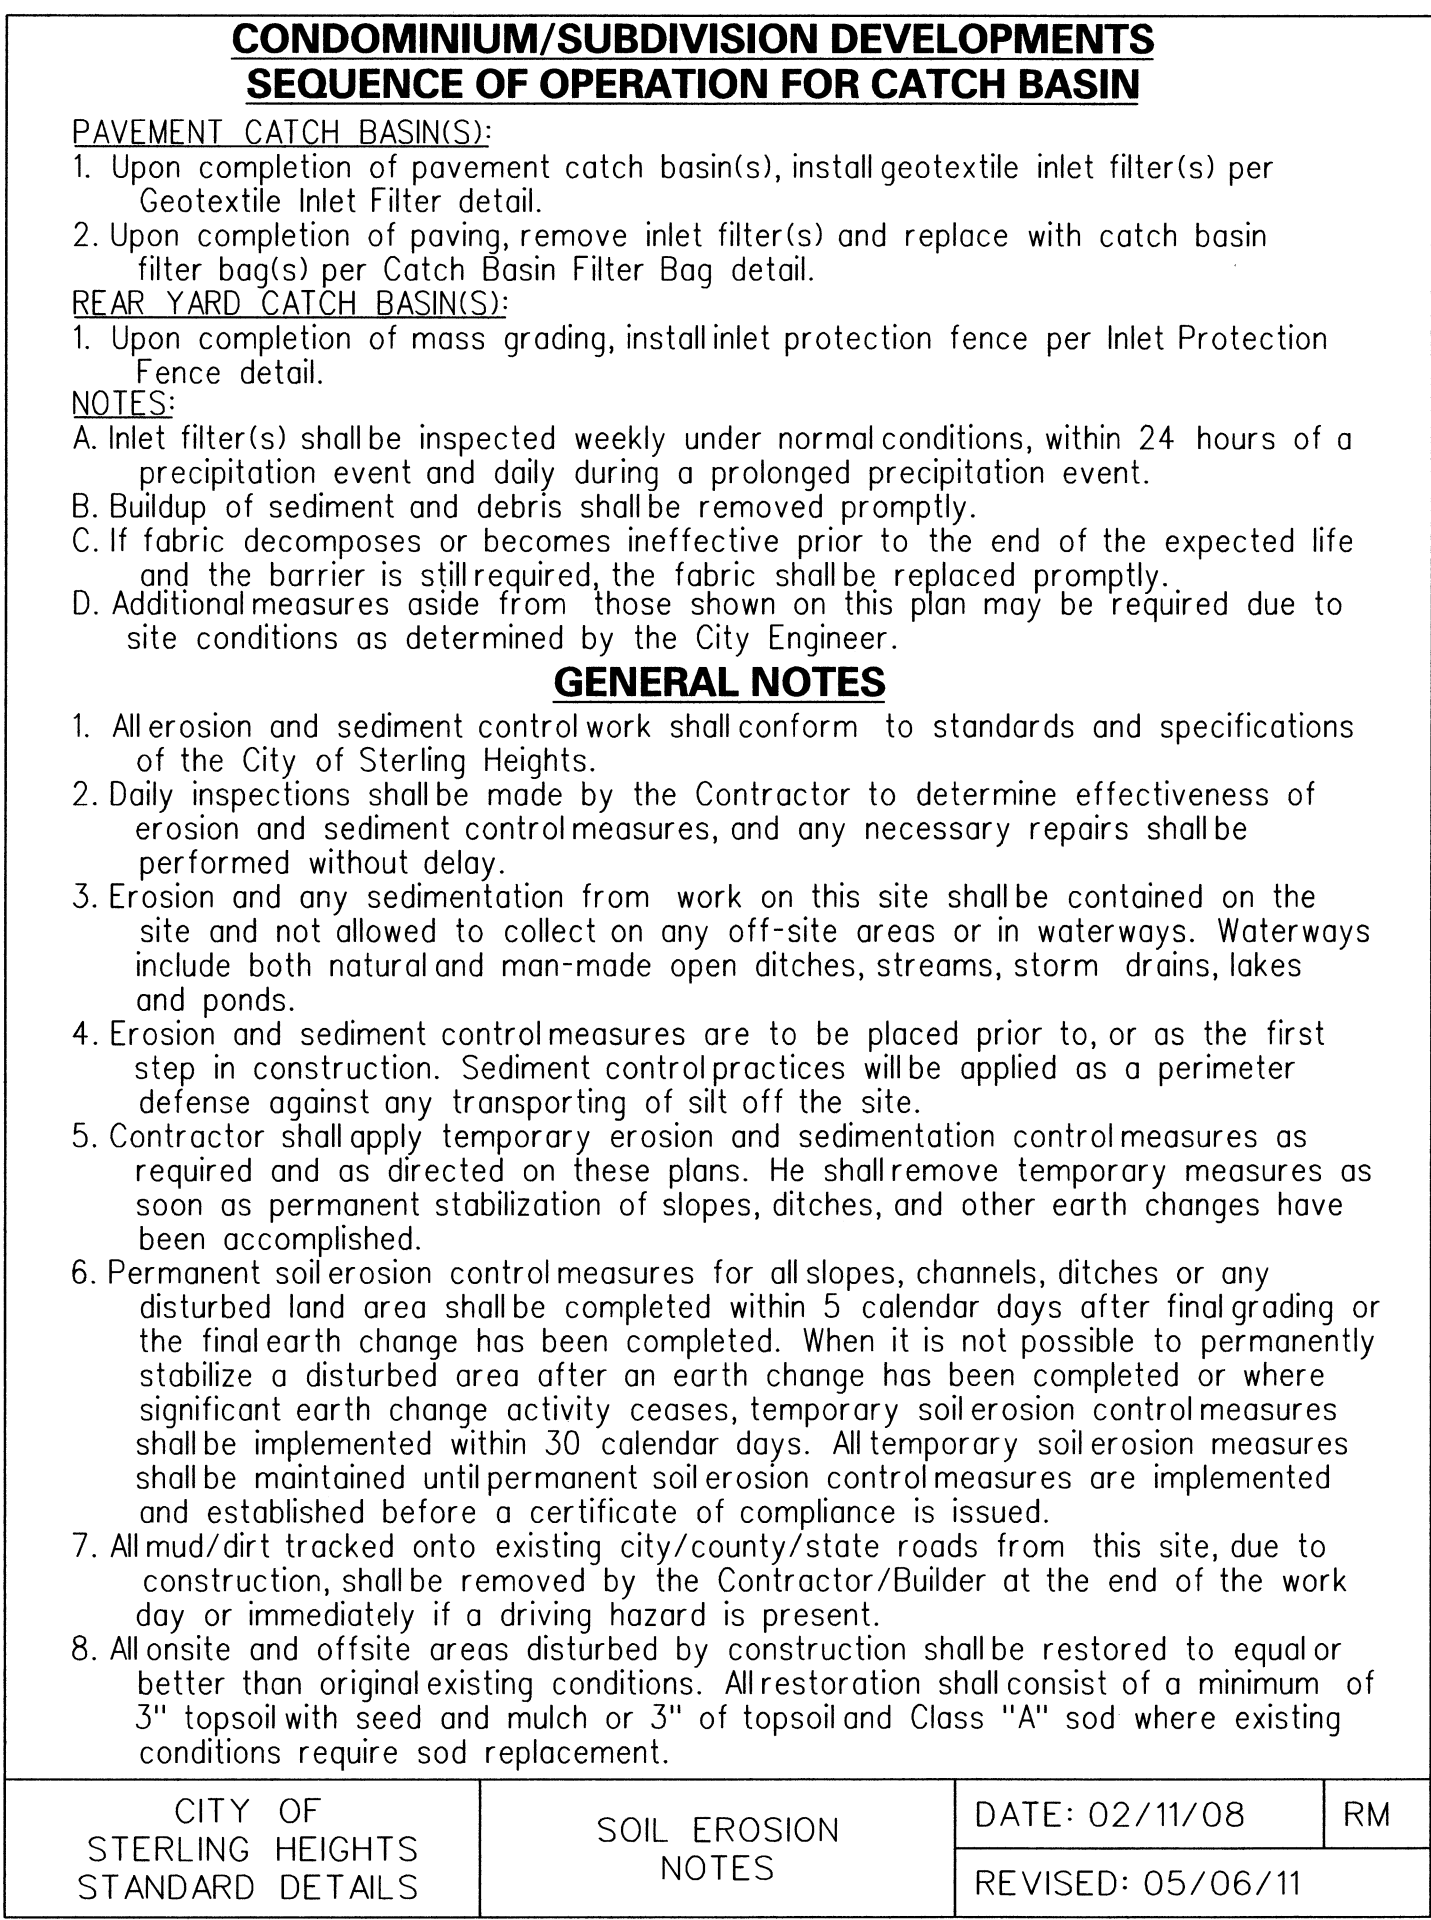

REVISIONS		CITY OF STERLING HEIGHTS		PROJECT INFORMATION	
DATE	DESCRIPTION	SCALE: 1" = 50'	DRAWN BY	LOCATION: CITY OF STERLING HEIGHTS	STATION:
05/08/11	Rev. note 6 of General notes.	DATE: NOTED	CHECKED: DWM	40555 UTICA ROAD	
		FIELD BOOK:	APPROVED: SC	P.O. BOX 8009	
		PAGE:	CITY ENGINEER	STERLING HEIGHTS, MI 48311-8009	
				(586) 446-2489	
STANDARD DETAILS		SOIL EROSION		SHEET	
				1 OF 1	