




SDSAN002

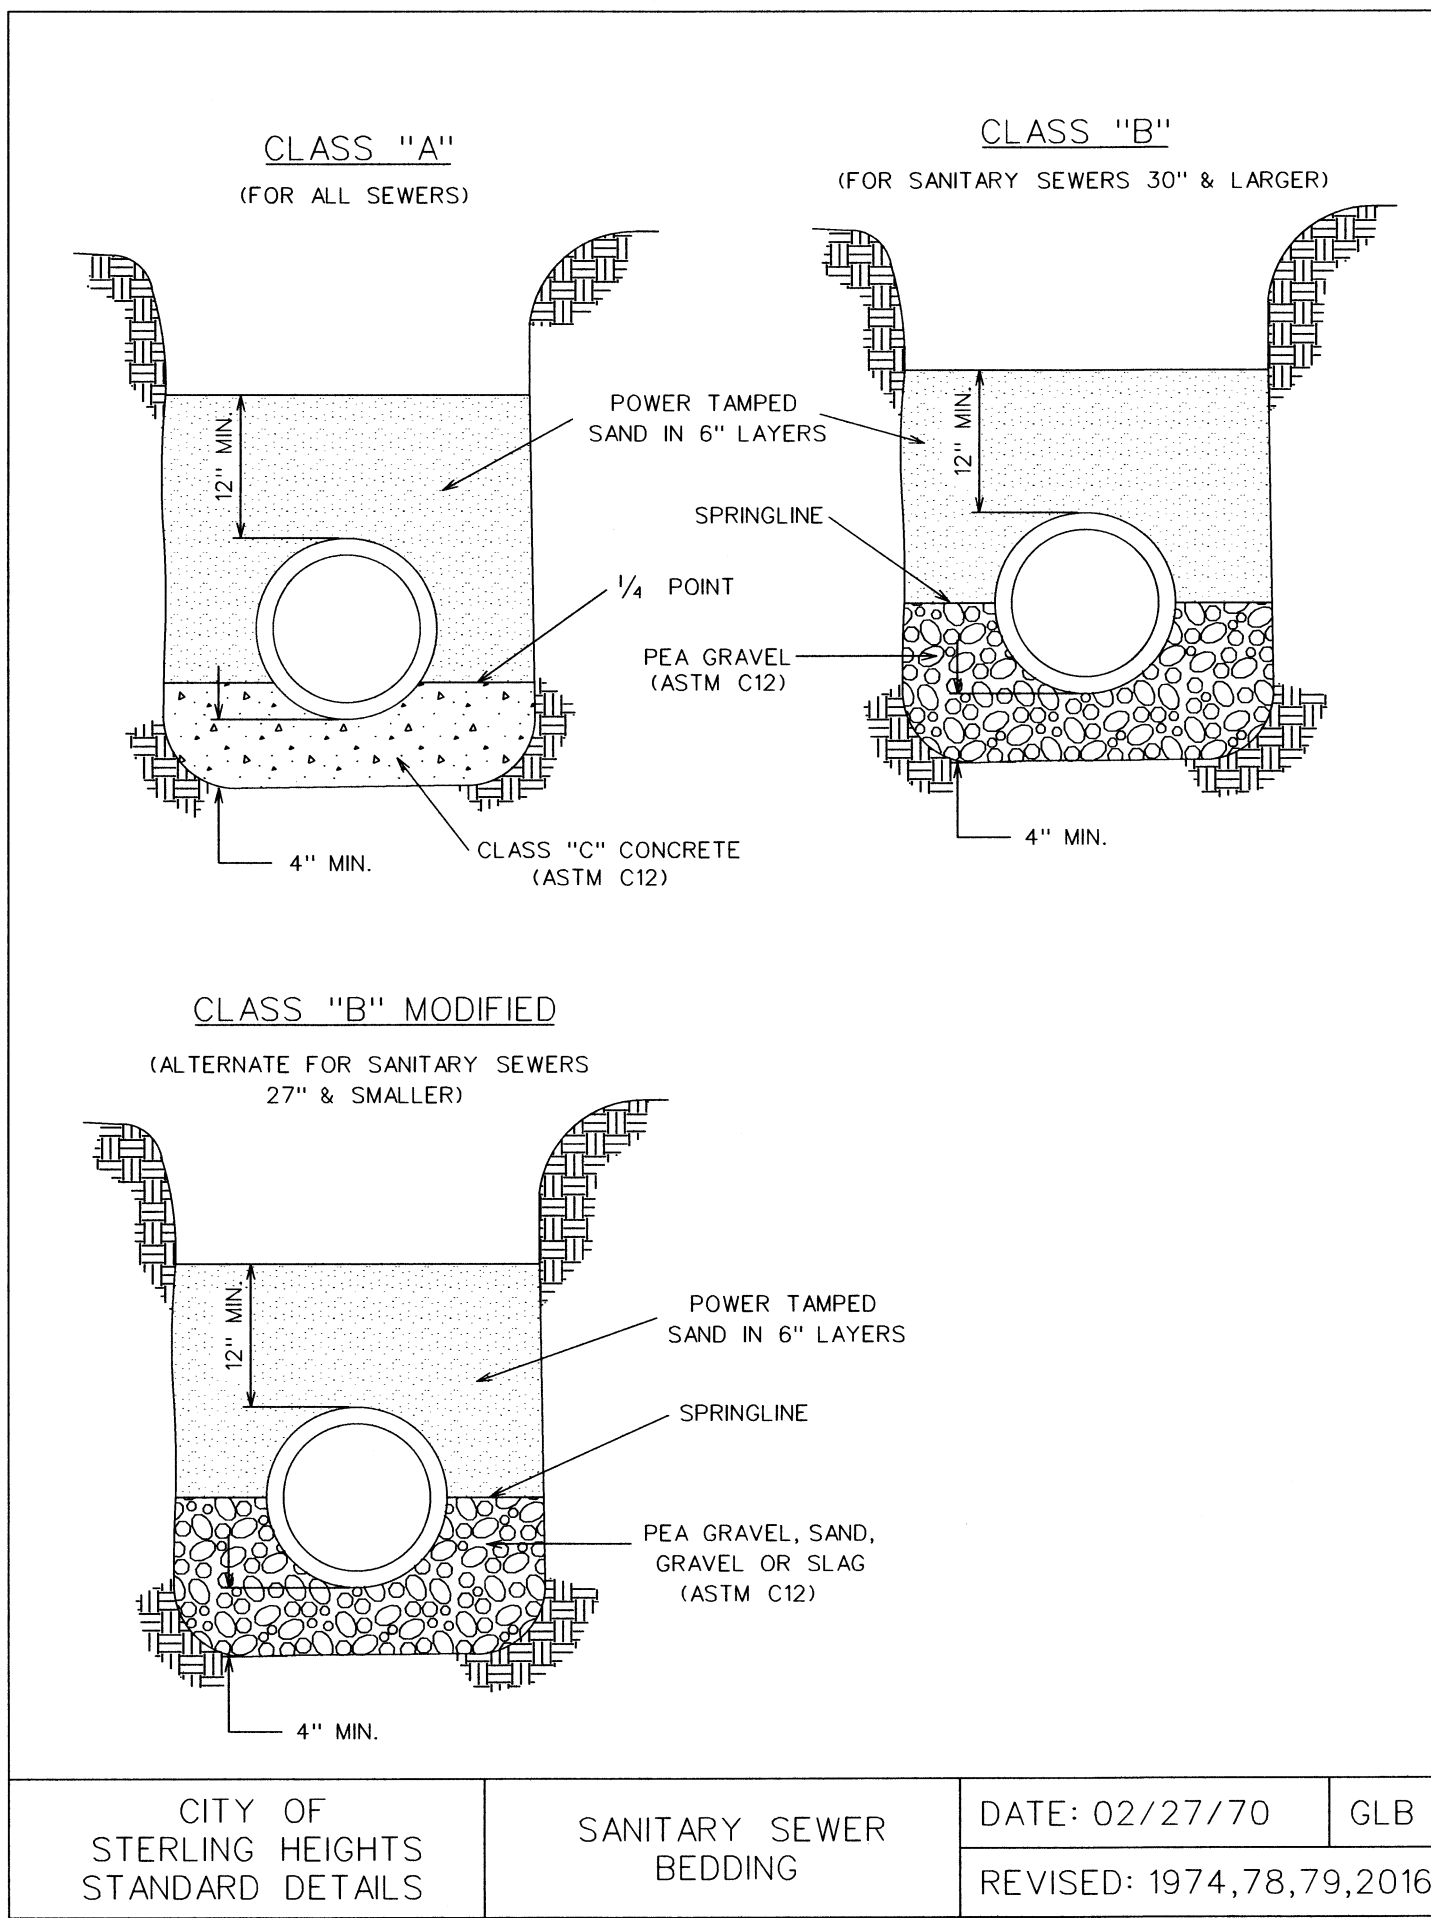


SDSAN007

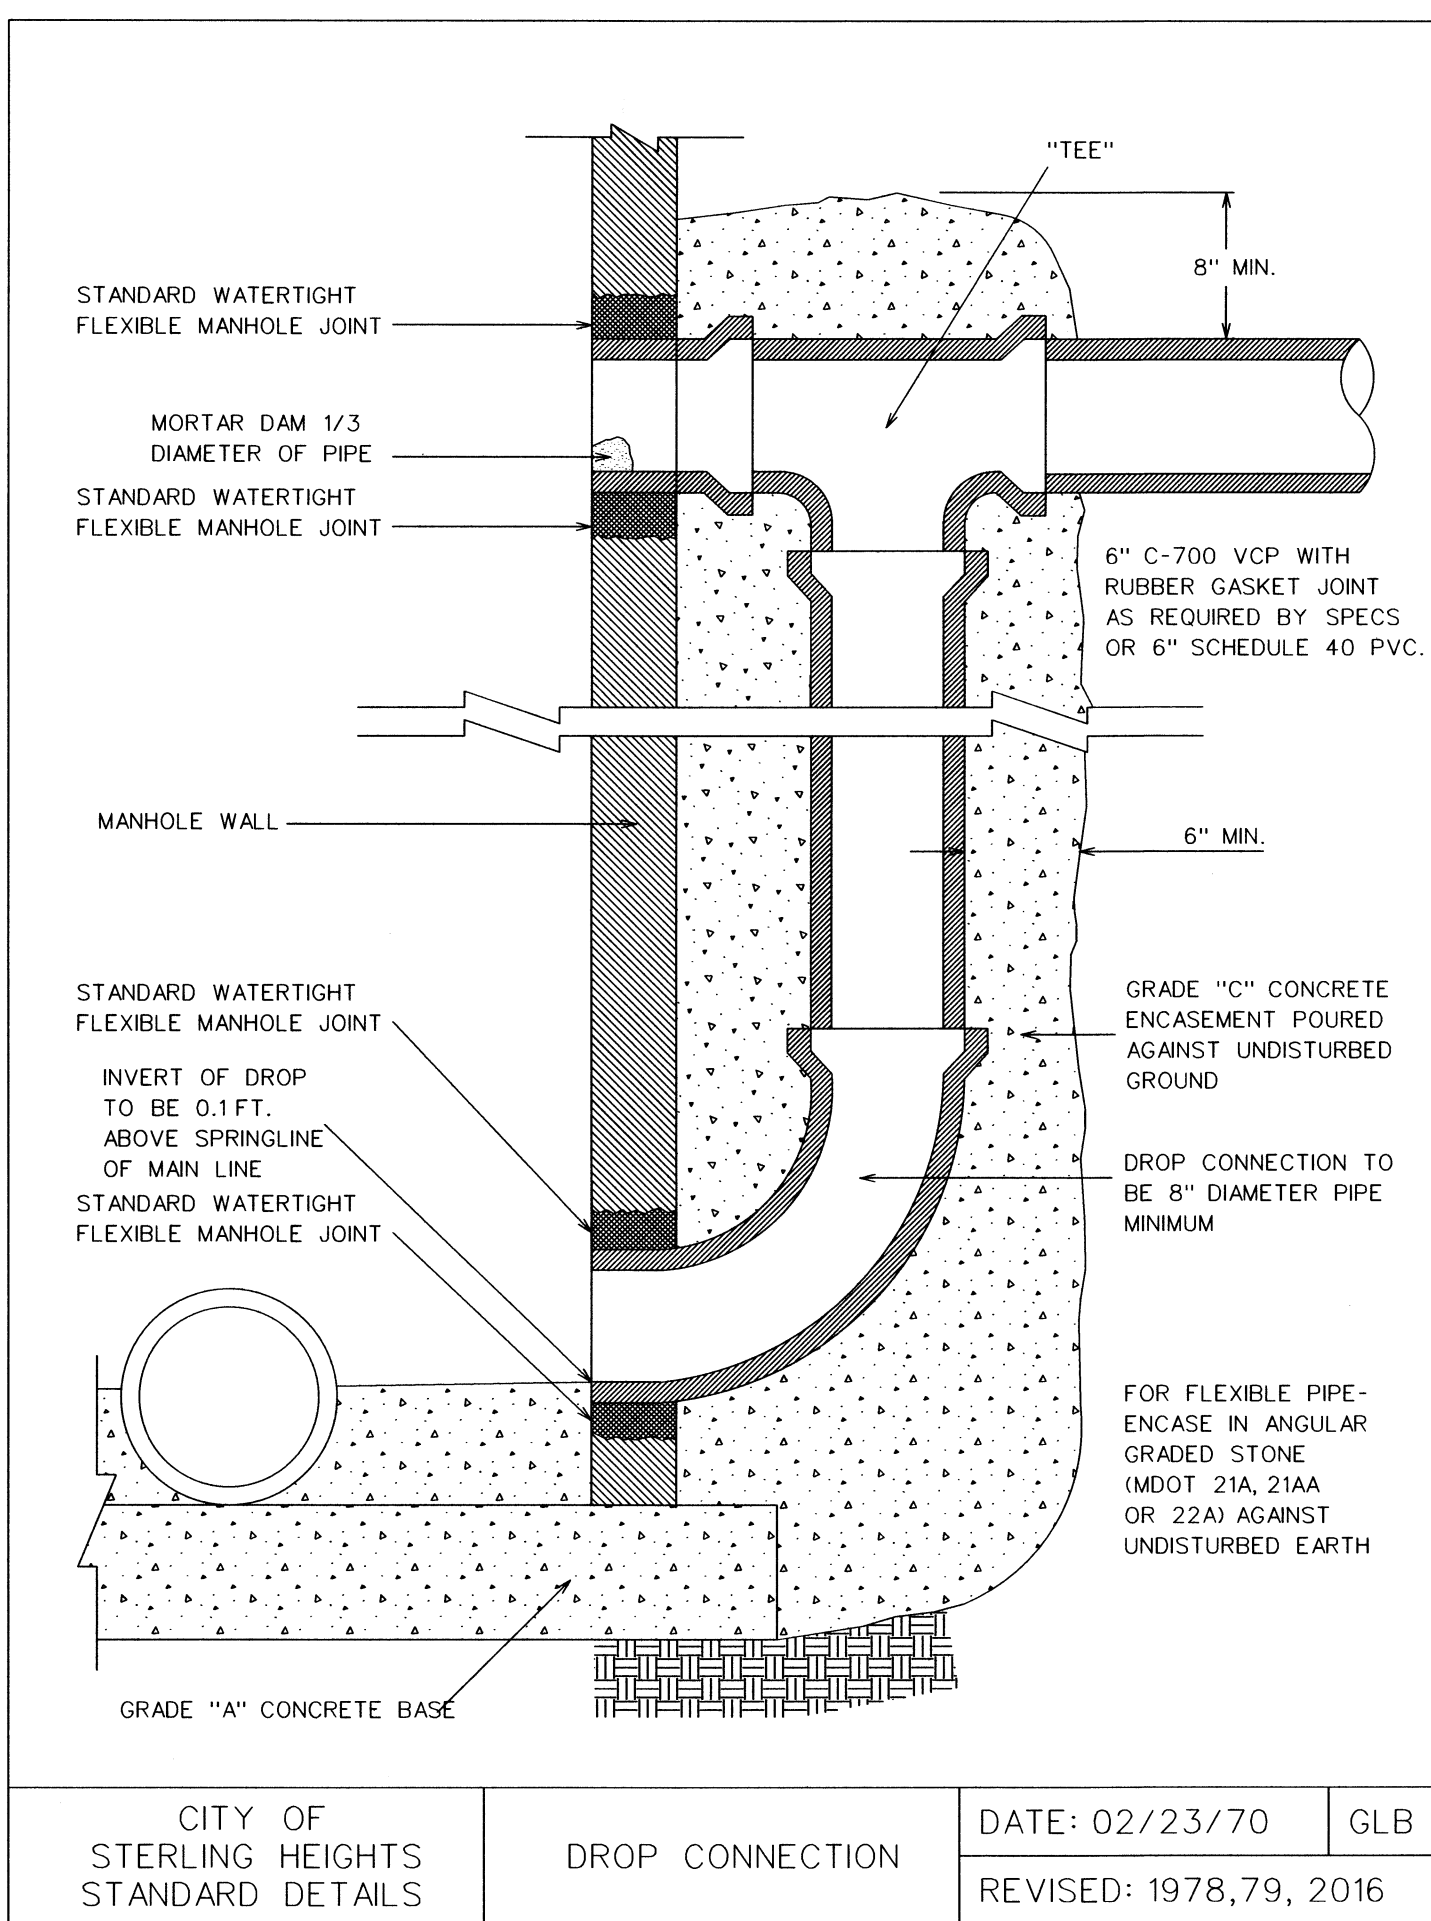


SDSTW007

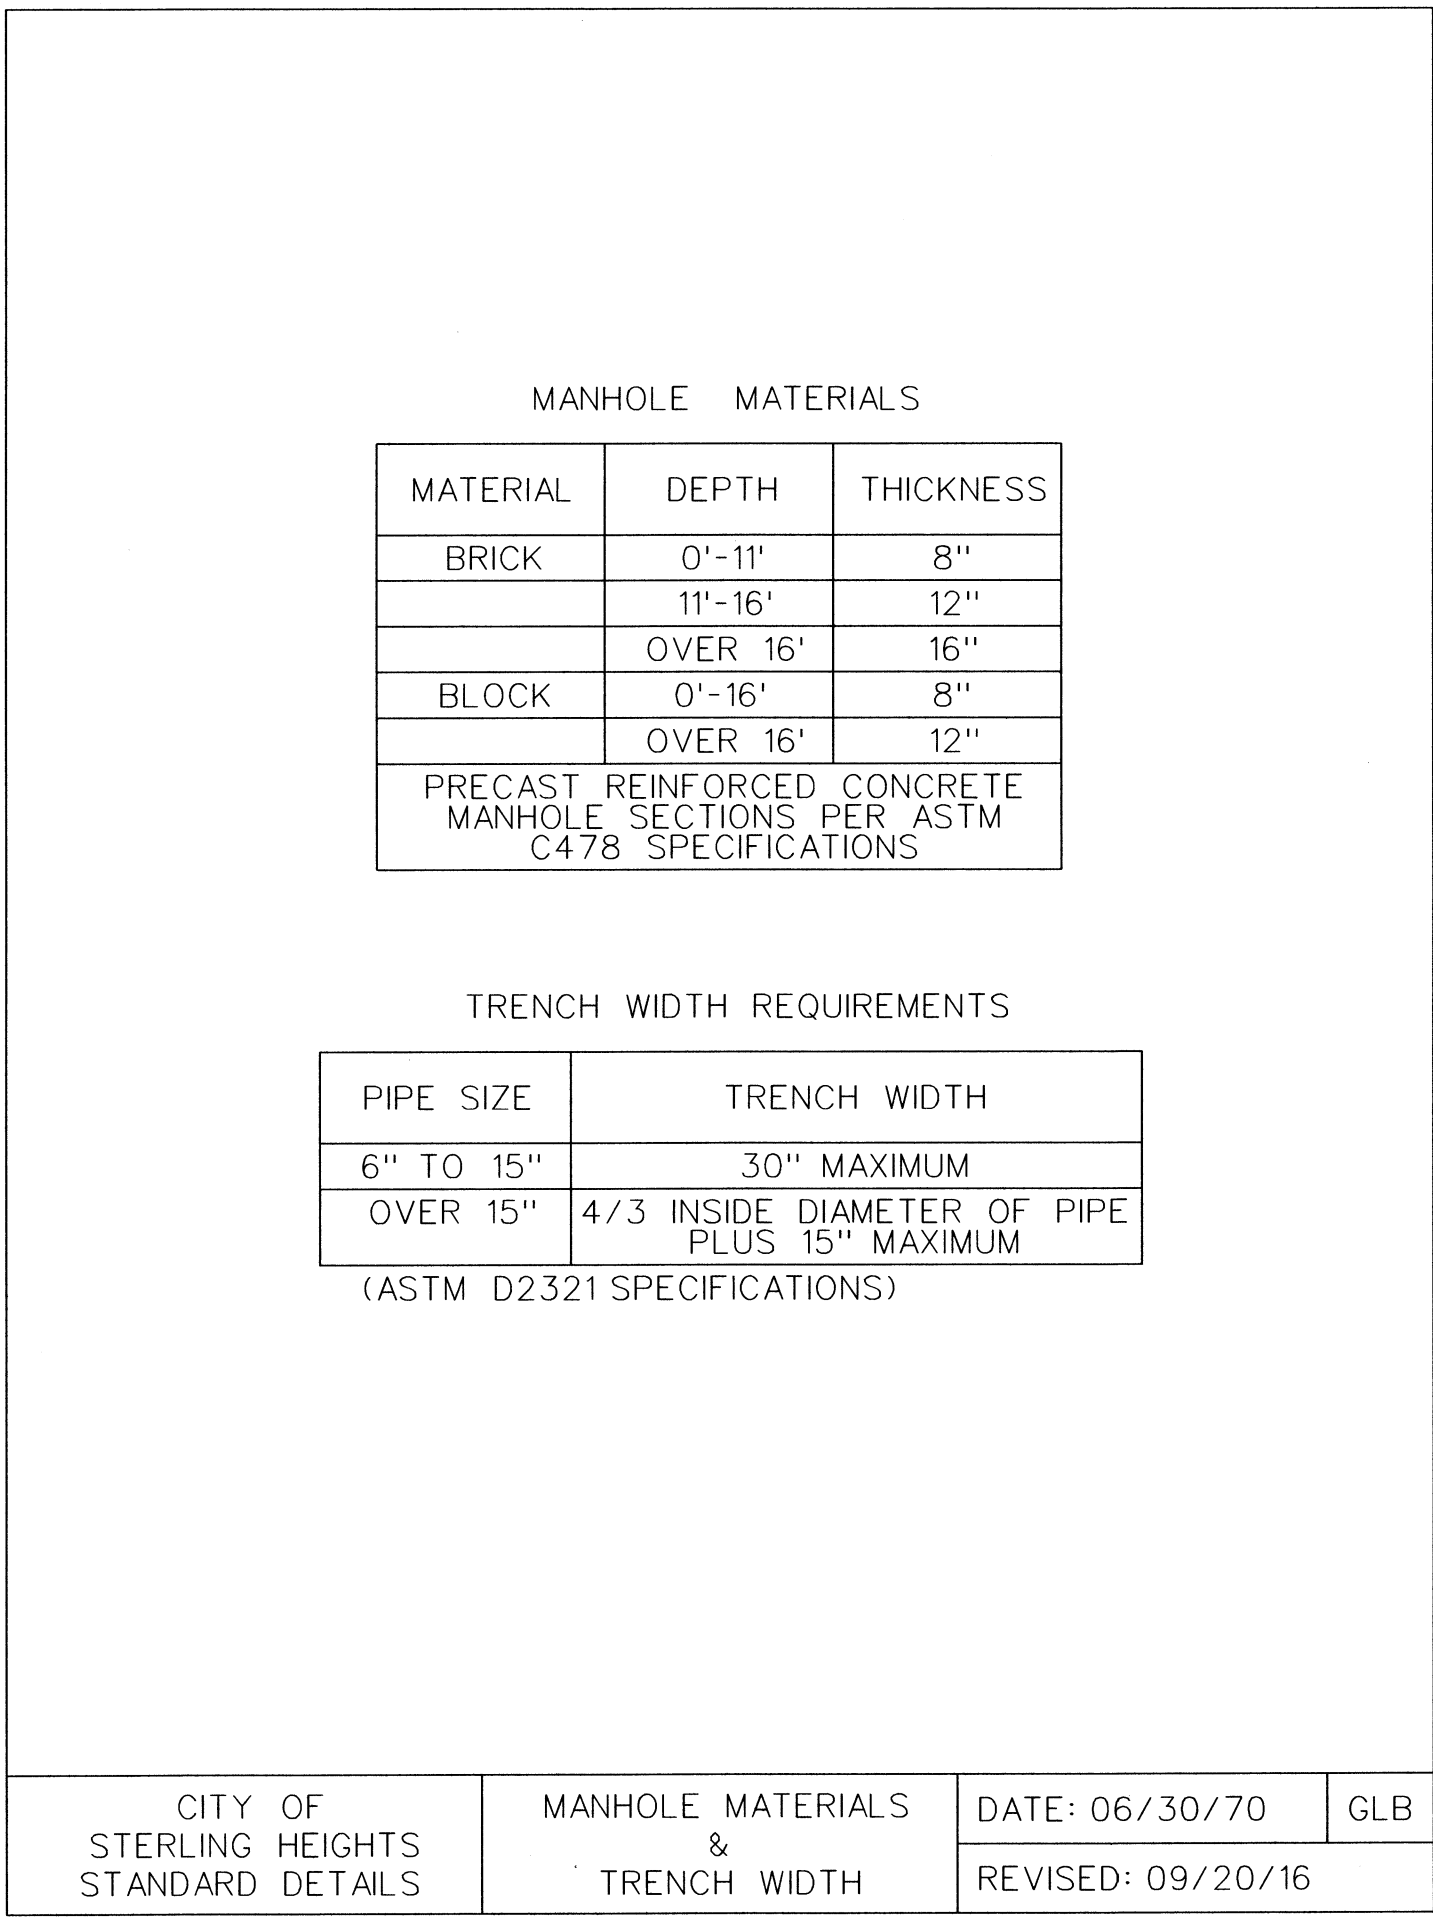


SDSAN004

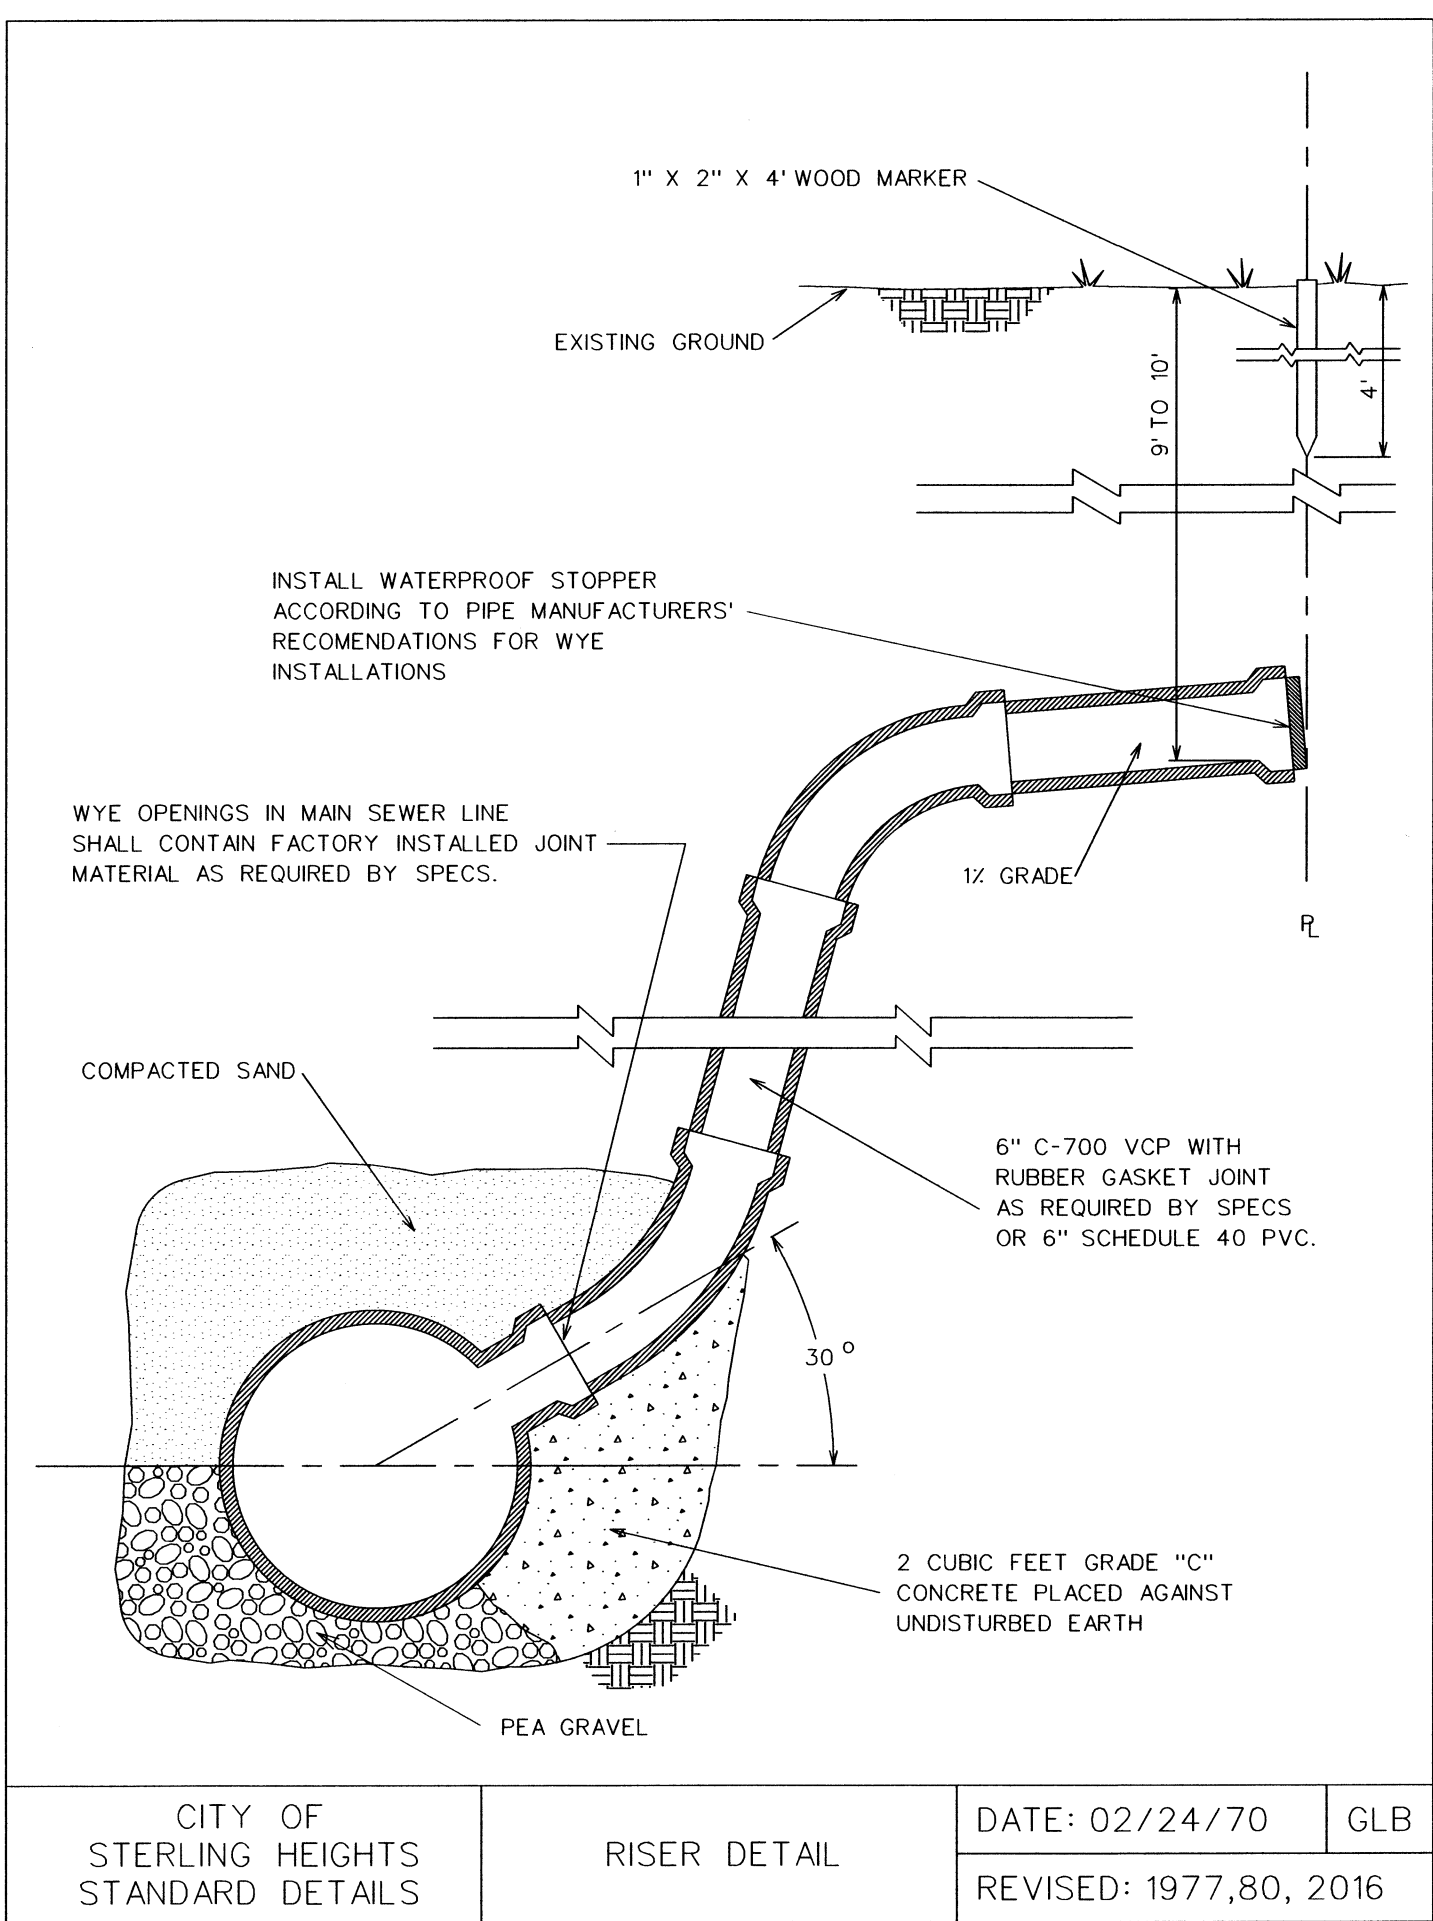


SDSAN500

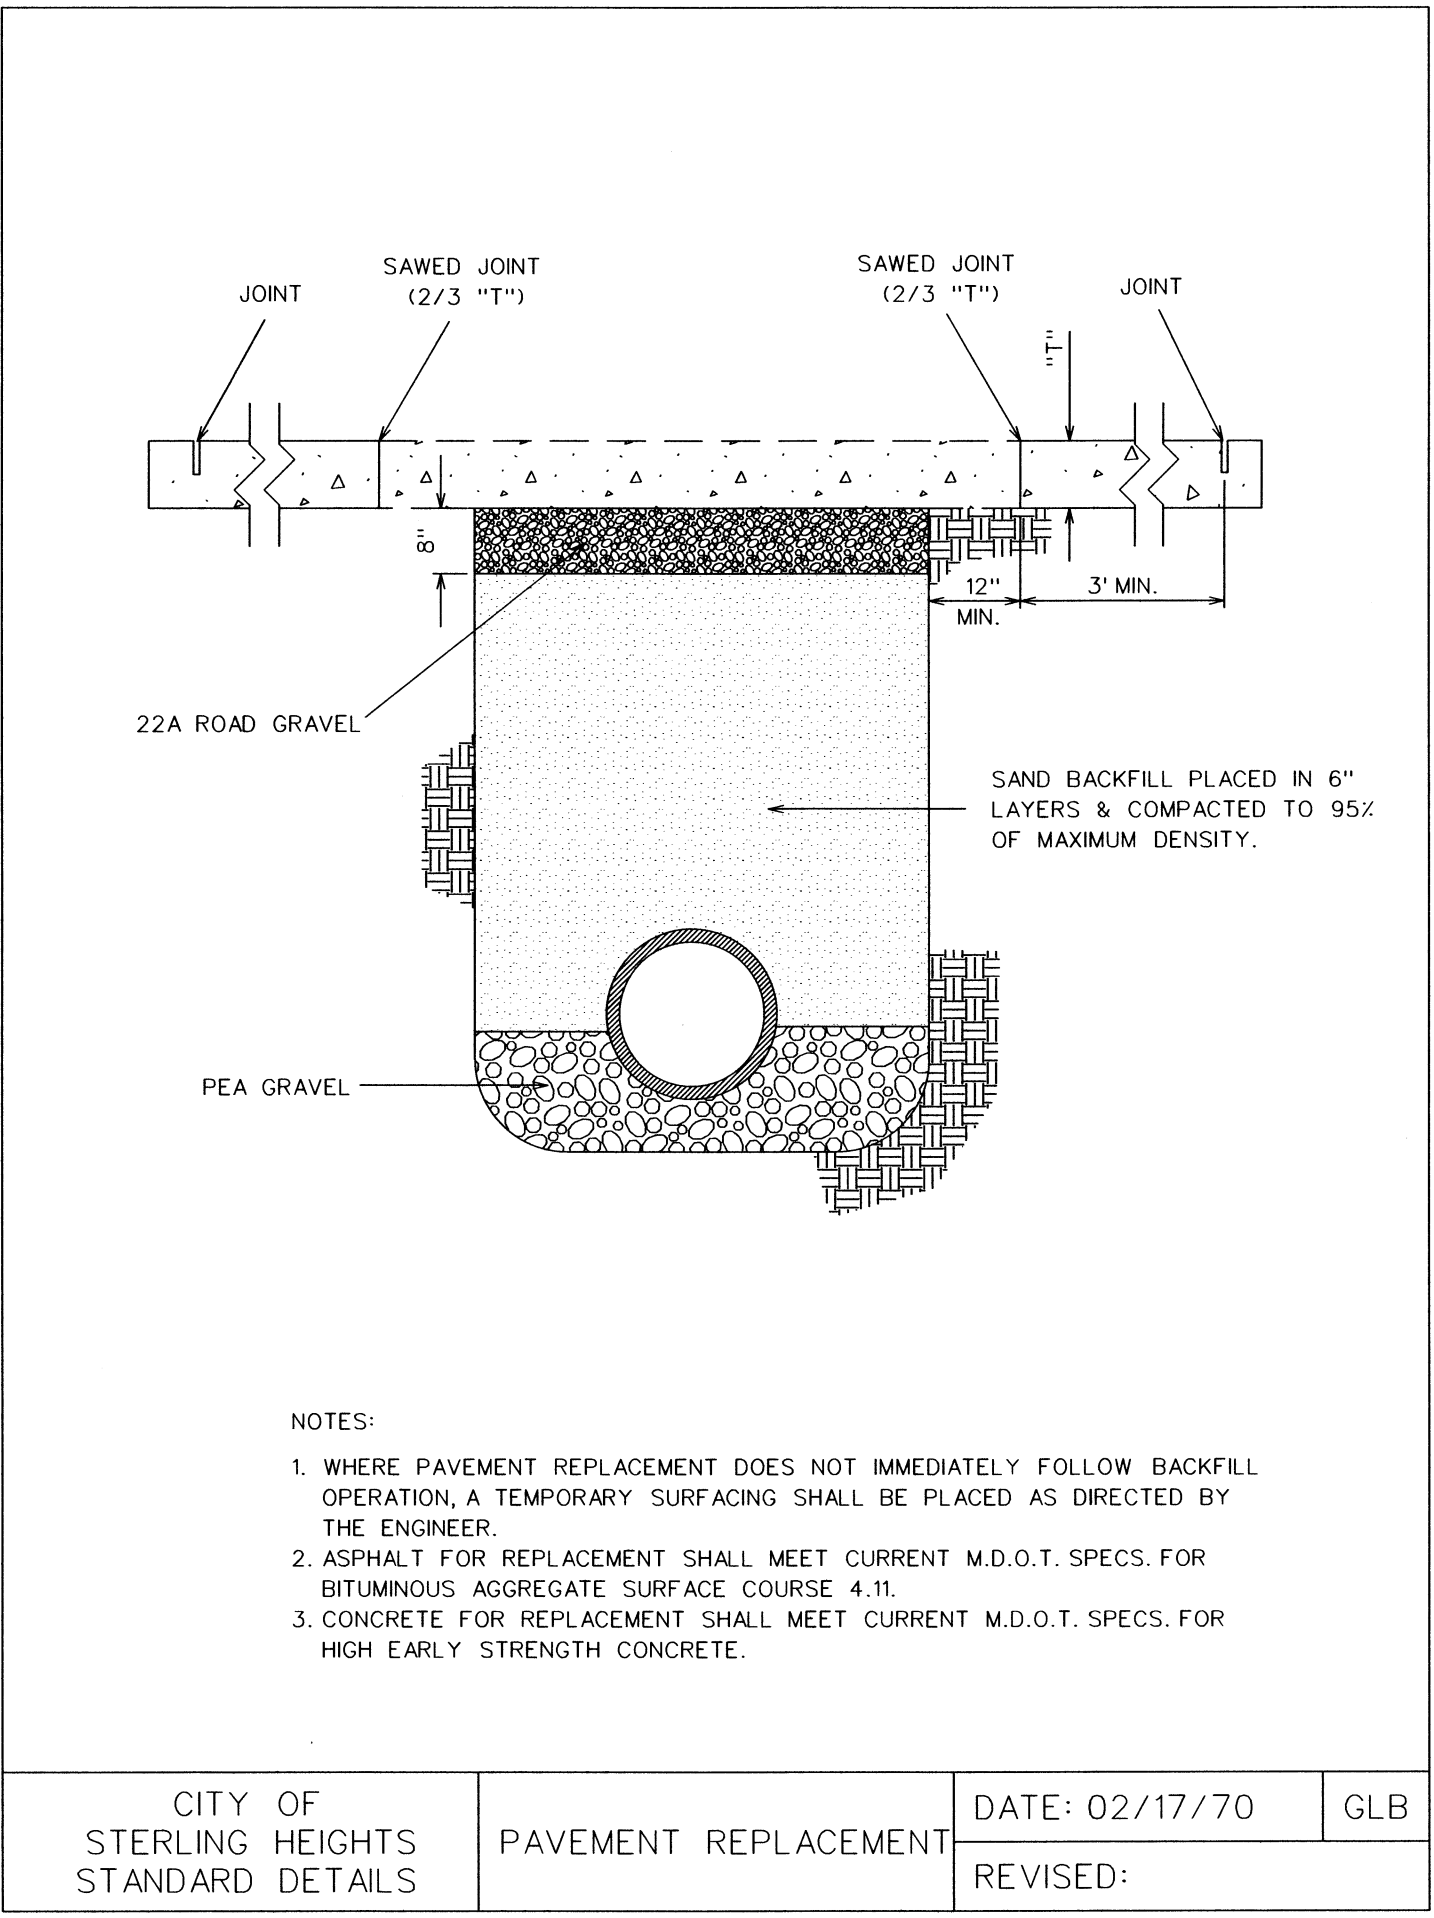


SDSAN001

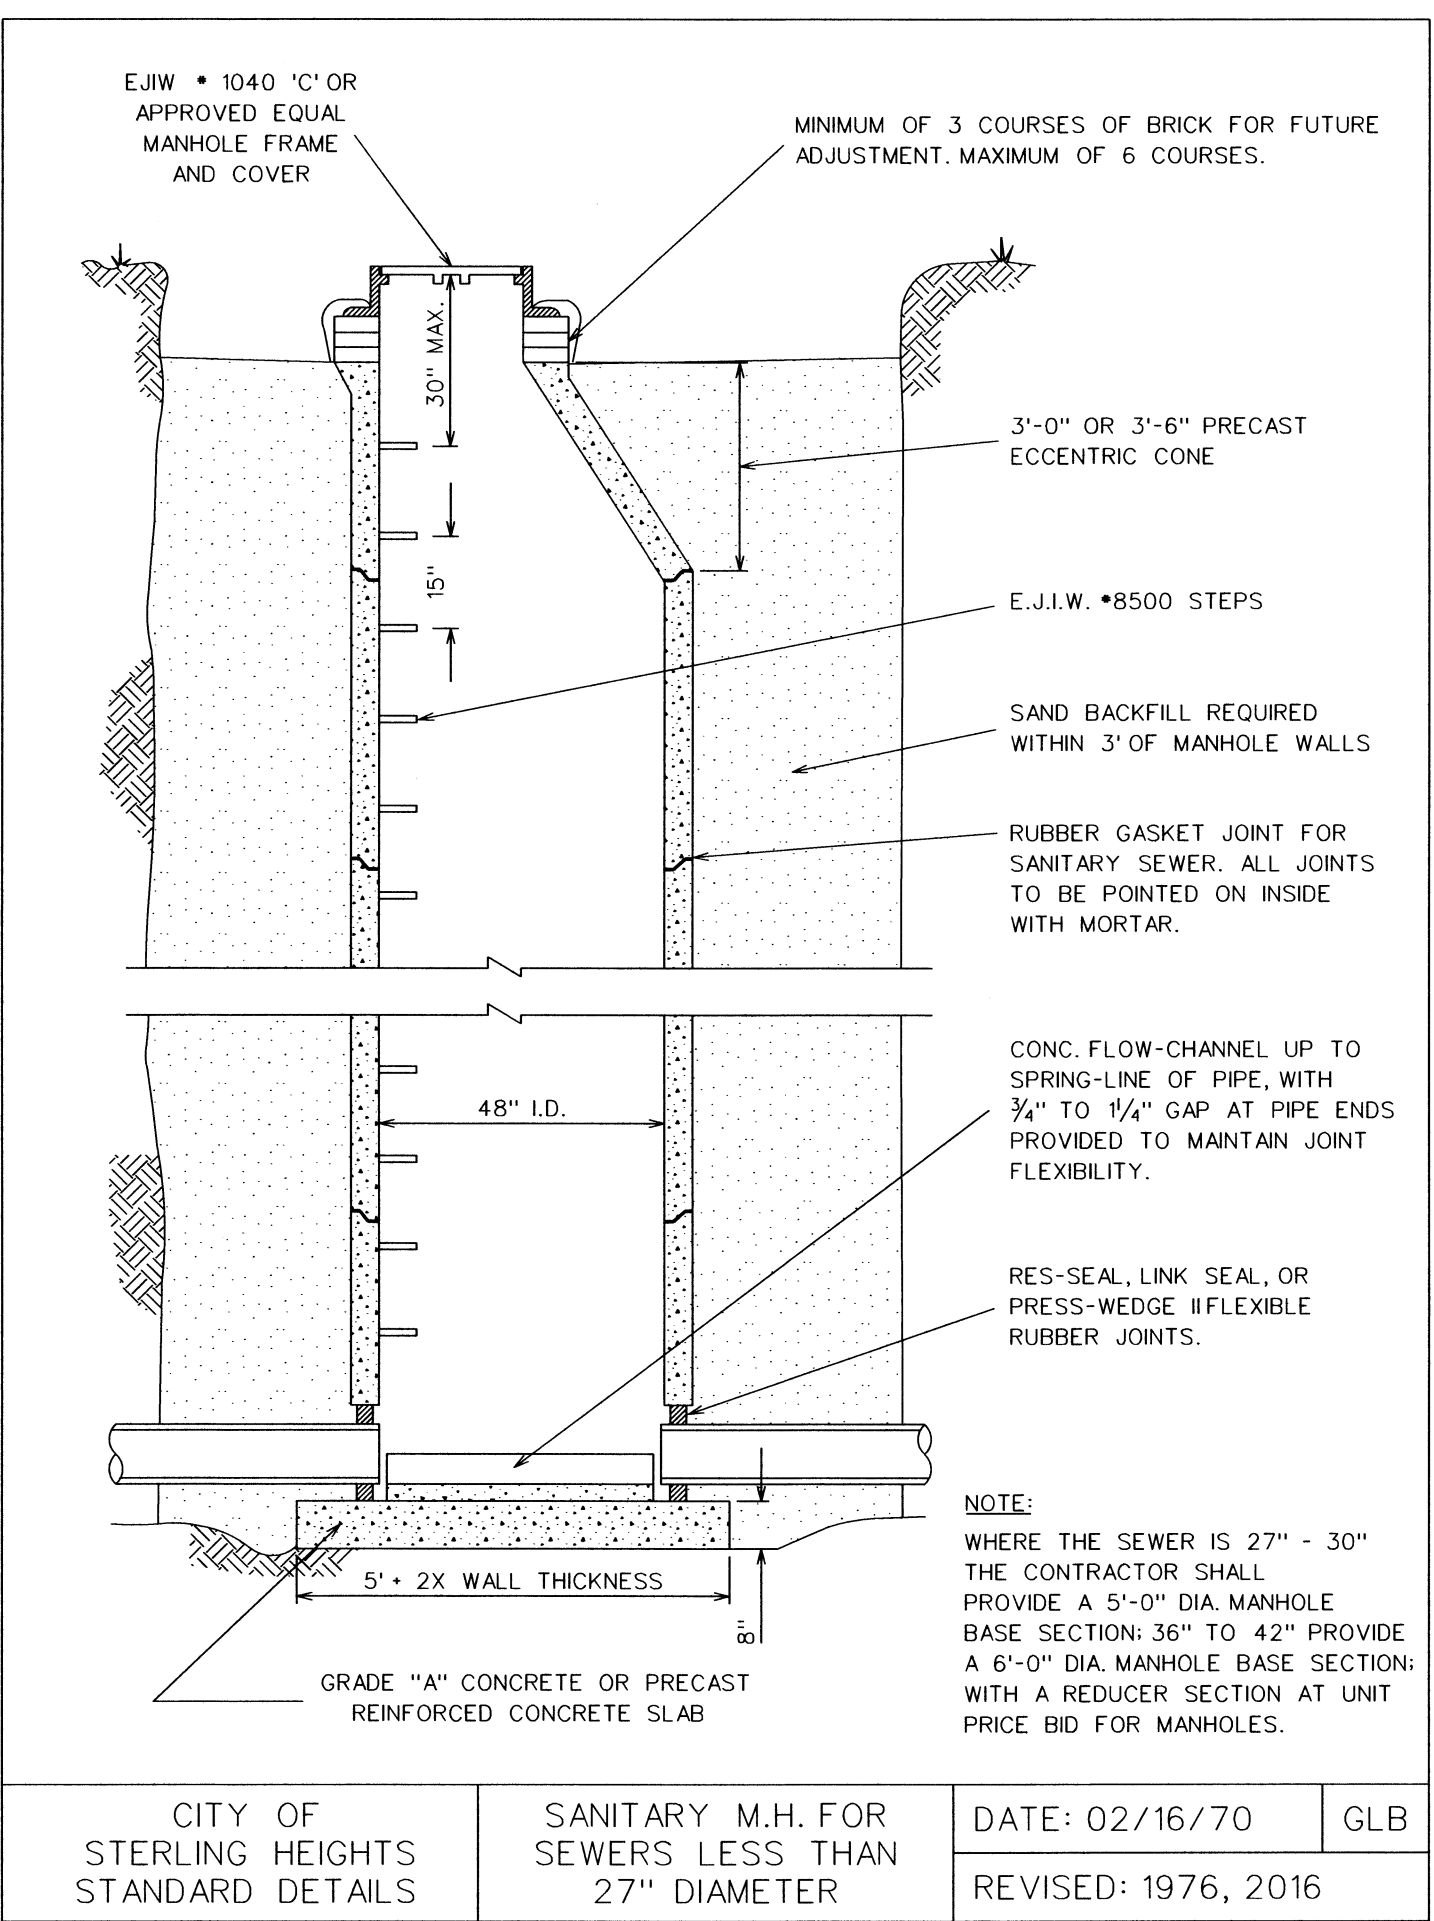

SDSAN008

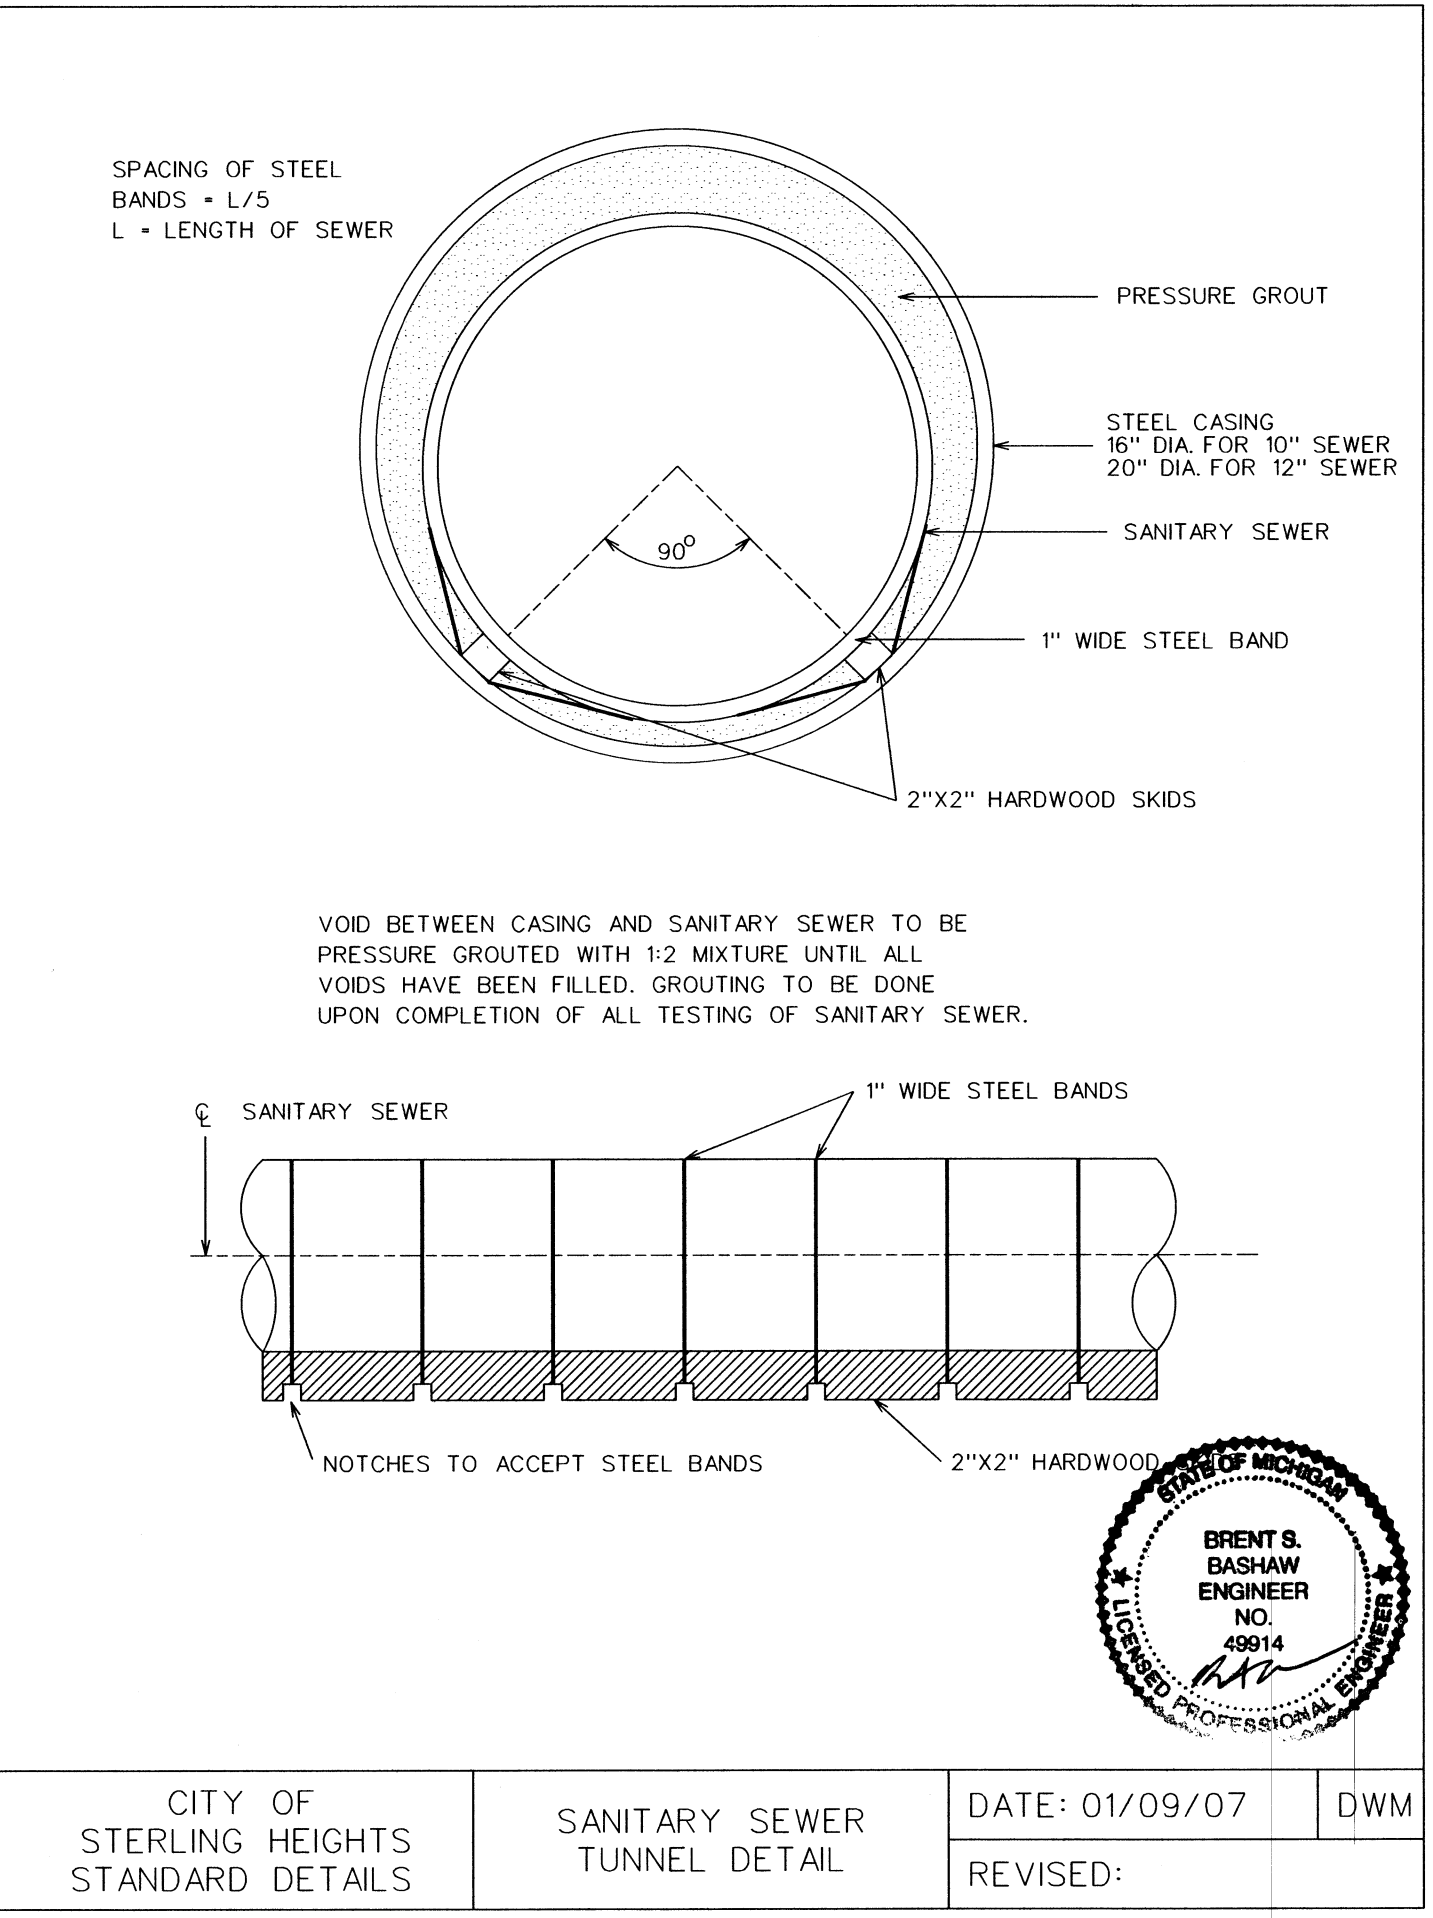

SDSAN300

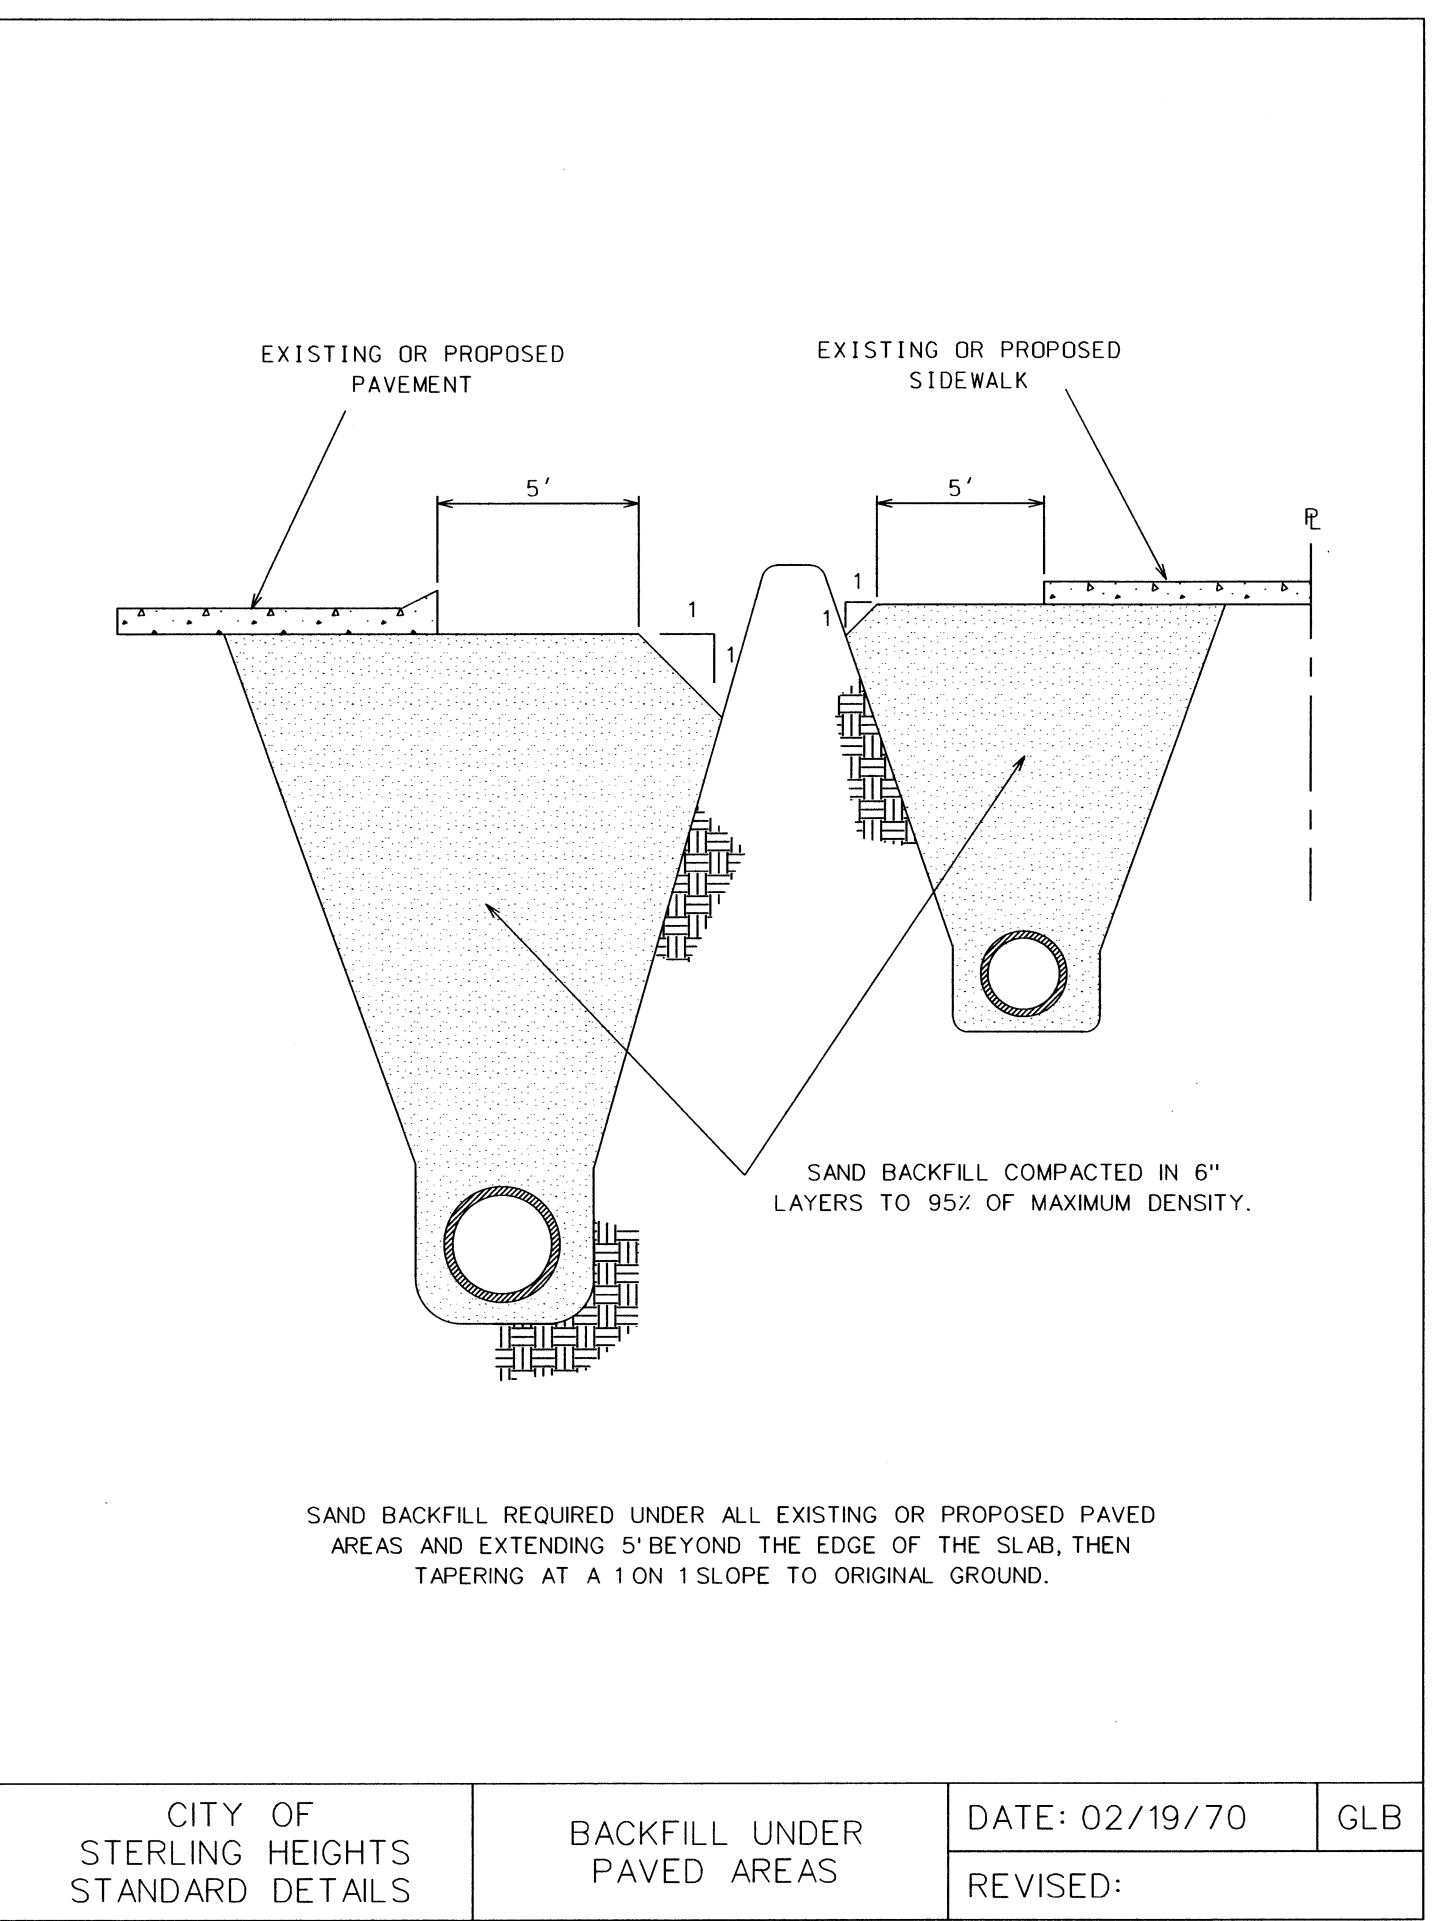

SHEET		20 OF 27		STANDARD DETAILS		SANITARY	
PROJECT INFORMATION				CITY OF STERLING HEIGHTS			
LOCATION: CITY OF STERLING HEIGHTS				DRAWN: DWM			
STATION:				CHECKED: GLB			
C.P. NO.:				DATE NOTED			
SECTION:				MDEQ Sanitary Updates			
FILENAME: F:\DRAW\DETAILS\SDST02.DGN				APPROVED: TRD			
				FIELD BOOK:			
				CITY ENGINEER			
				PAGE:			
				SCALE: 1" = 50'			
				REVISIONS			
				DESCRIPTION			
				DATE			
				09/20/16			