



SDWTRO01

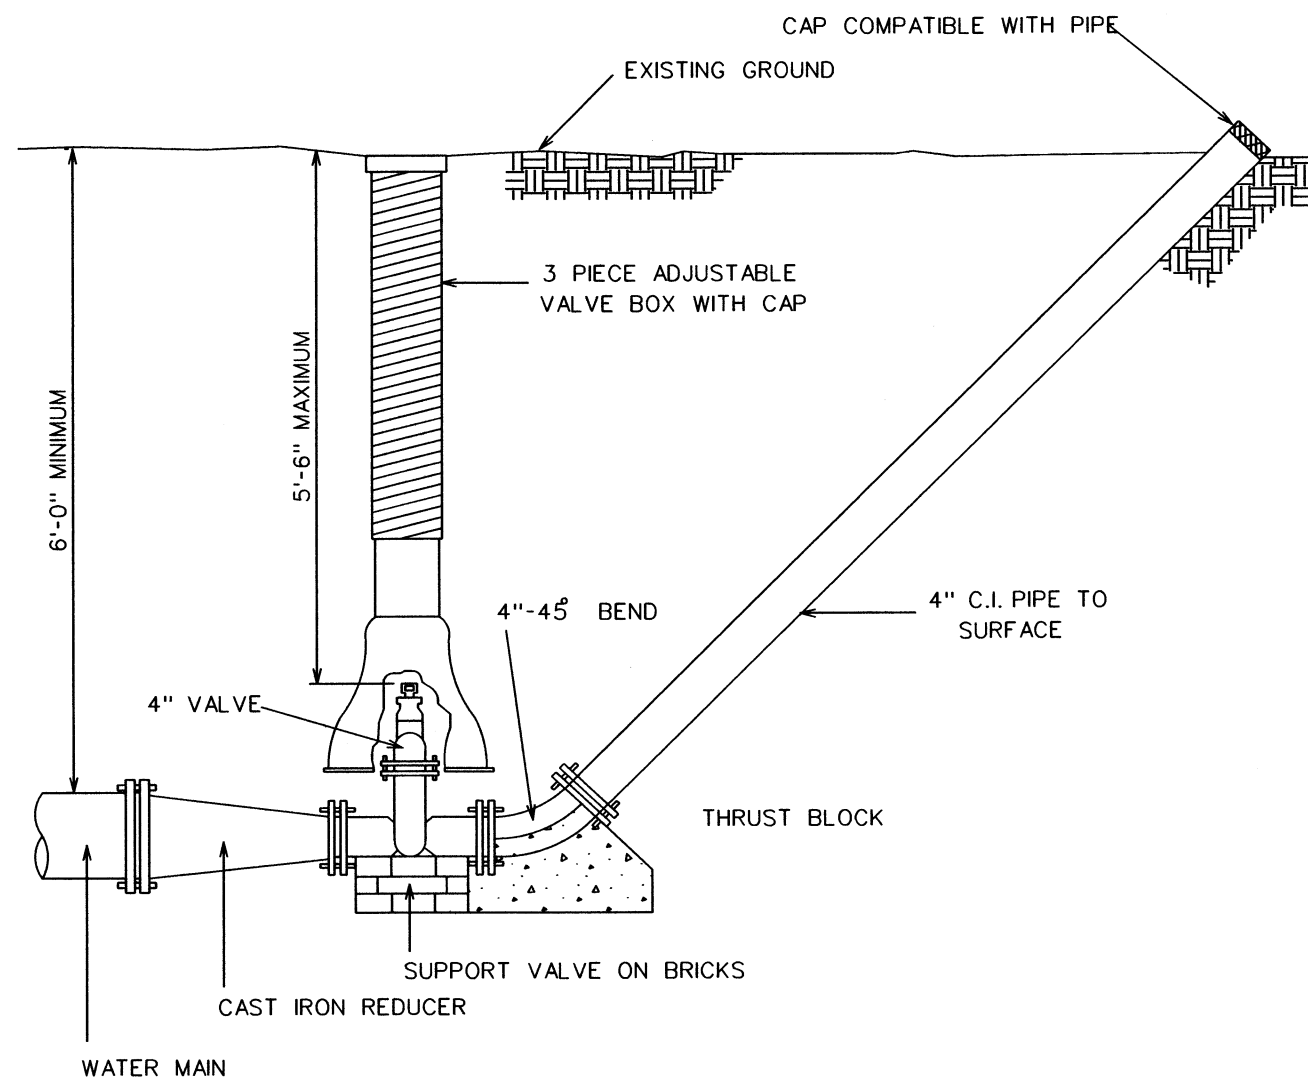


CITY OF STERLING HEIGHTS
BLOW-OFF ASSEMBLY
DATE: 01/05/70
REVISED:
GLB

SDWTRO01

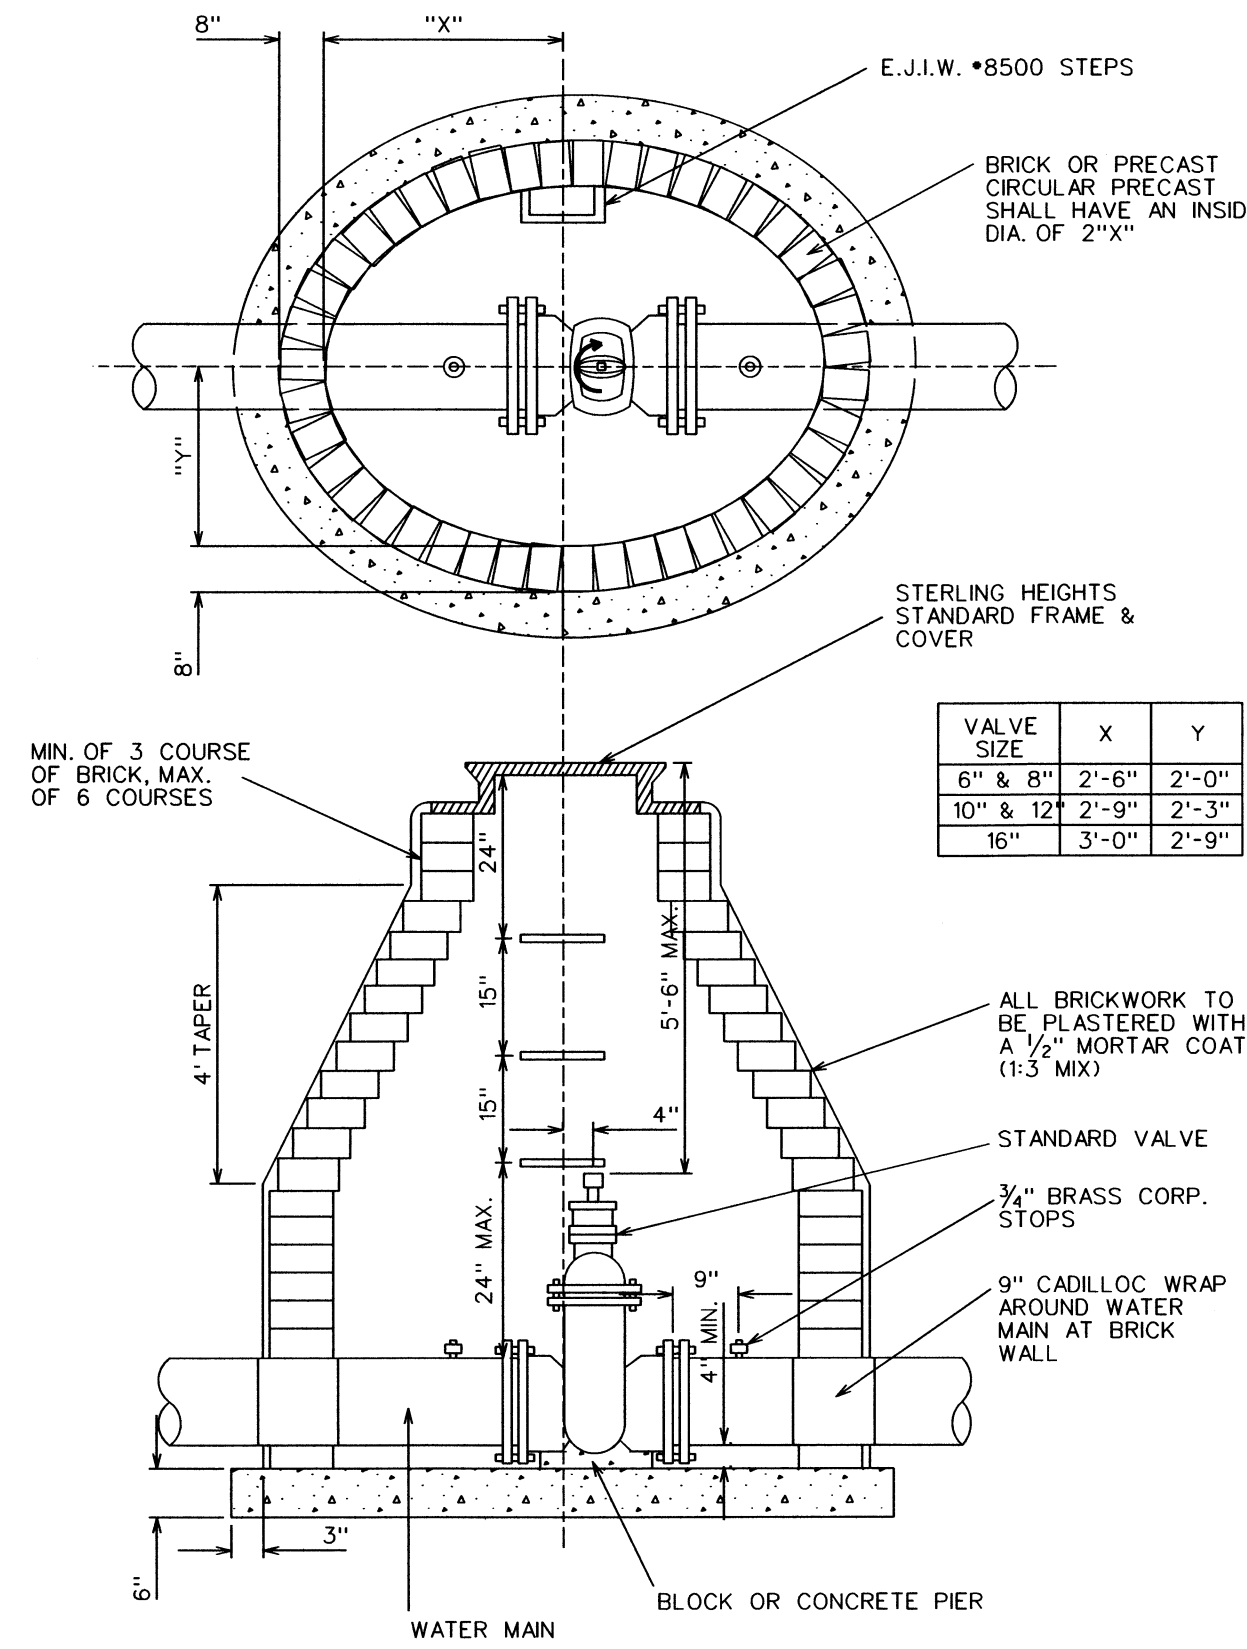


CITY OF STERLING HEIGHTS
GATE VALVE AND WELL
DATE: 12/17/69
REVISED:
GLB

SDWTRO02

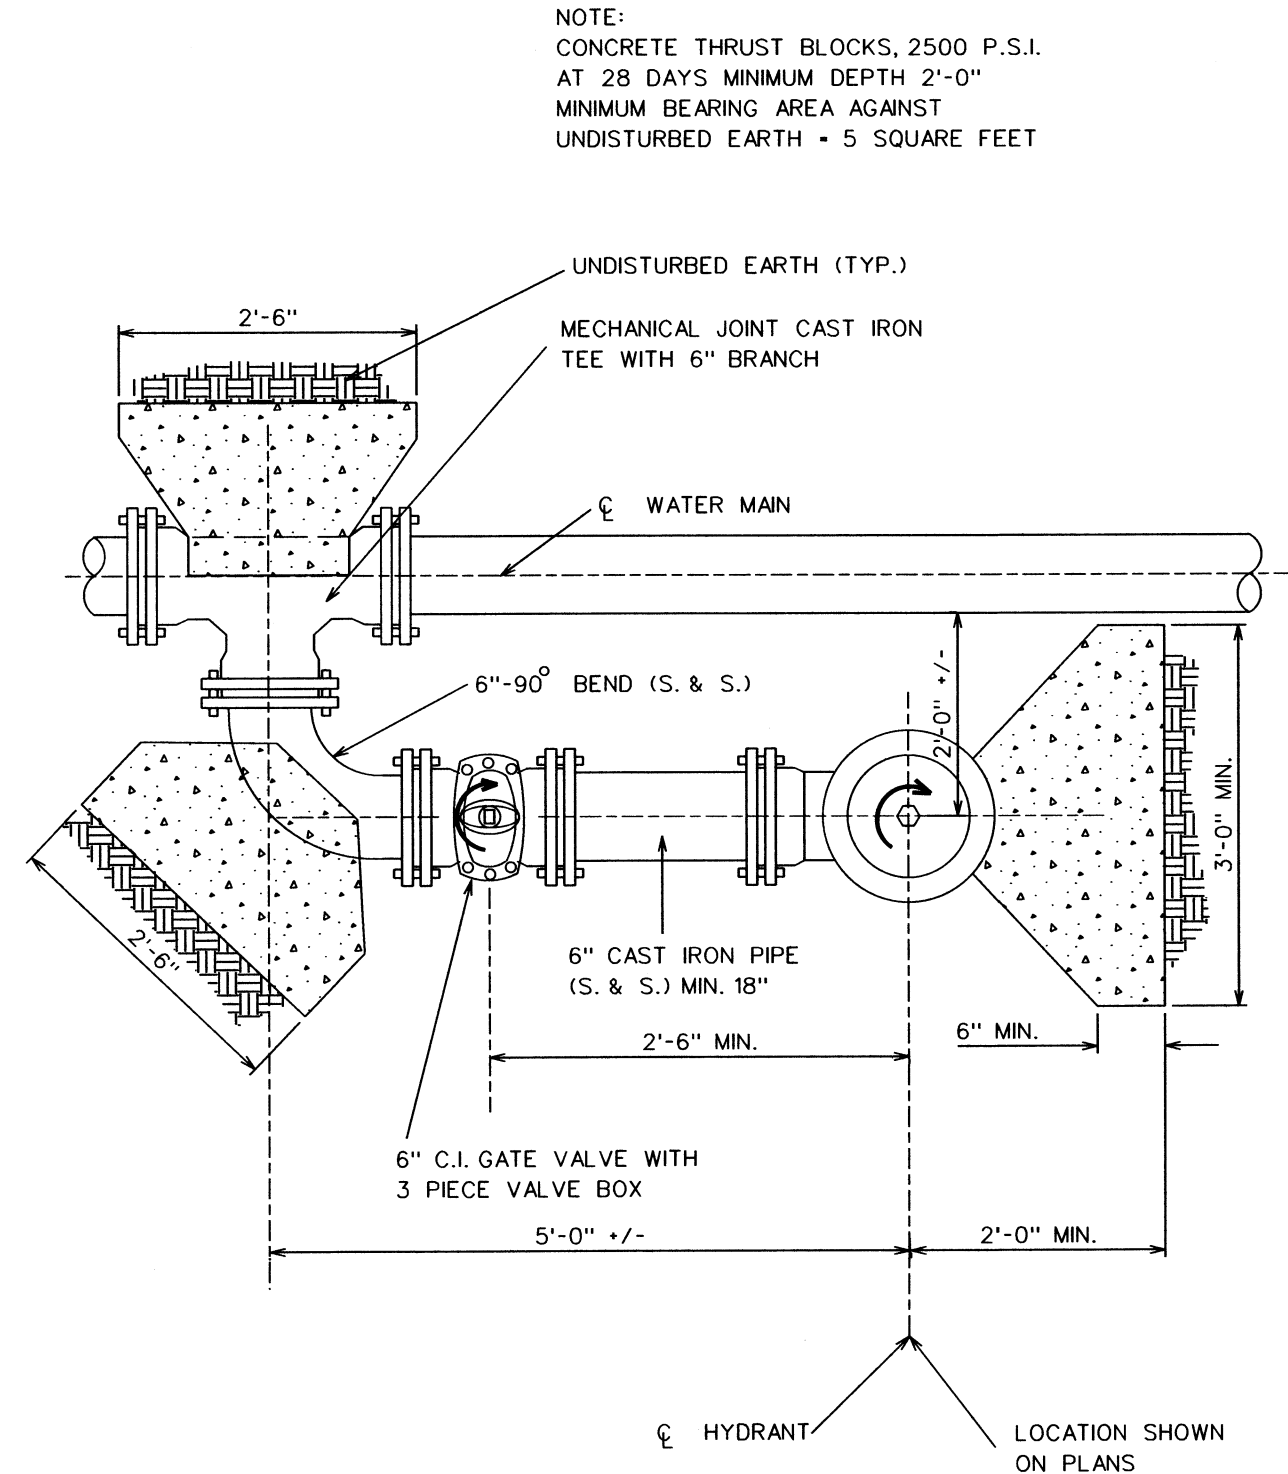


CITY OF STERLING HEIGHTS
HYDRANT CONNECTION
DATE: 12/09/69
REVISED: 01/12/81
GLB

SDWTRO08

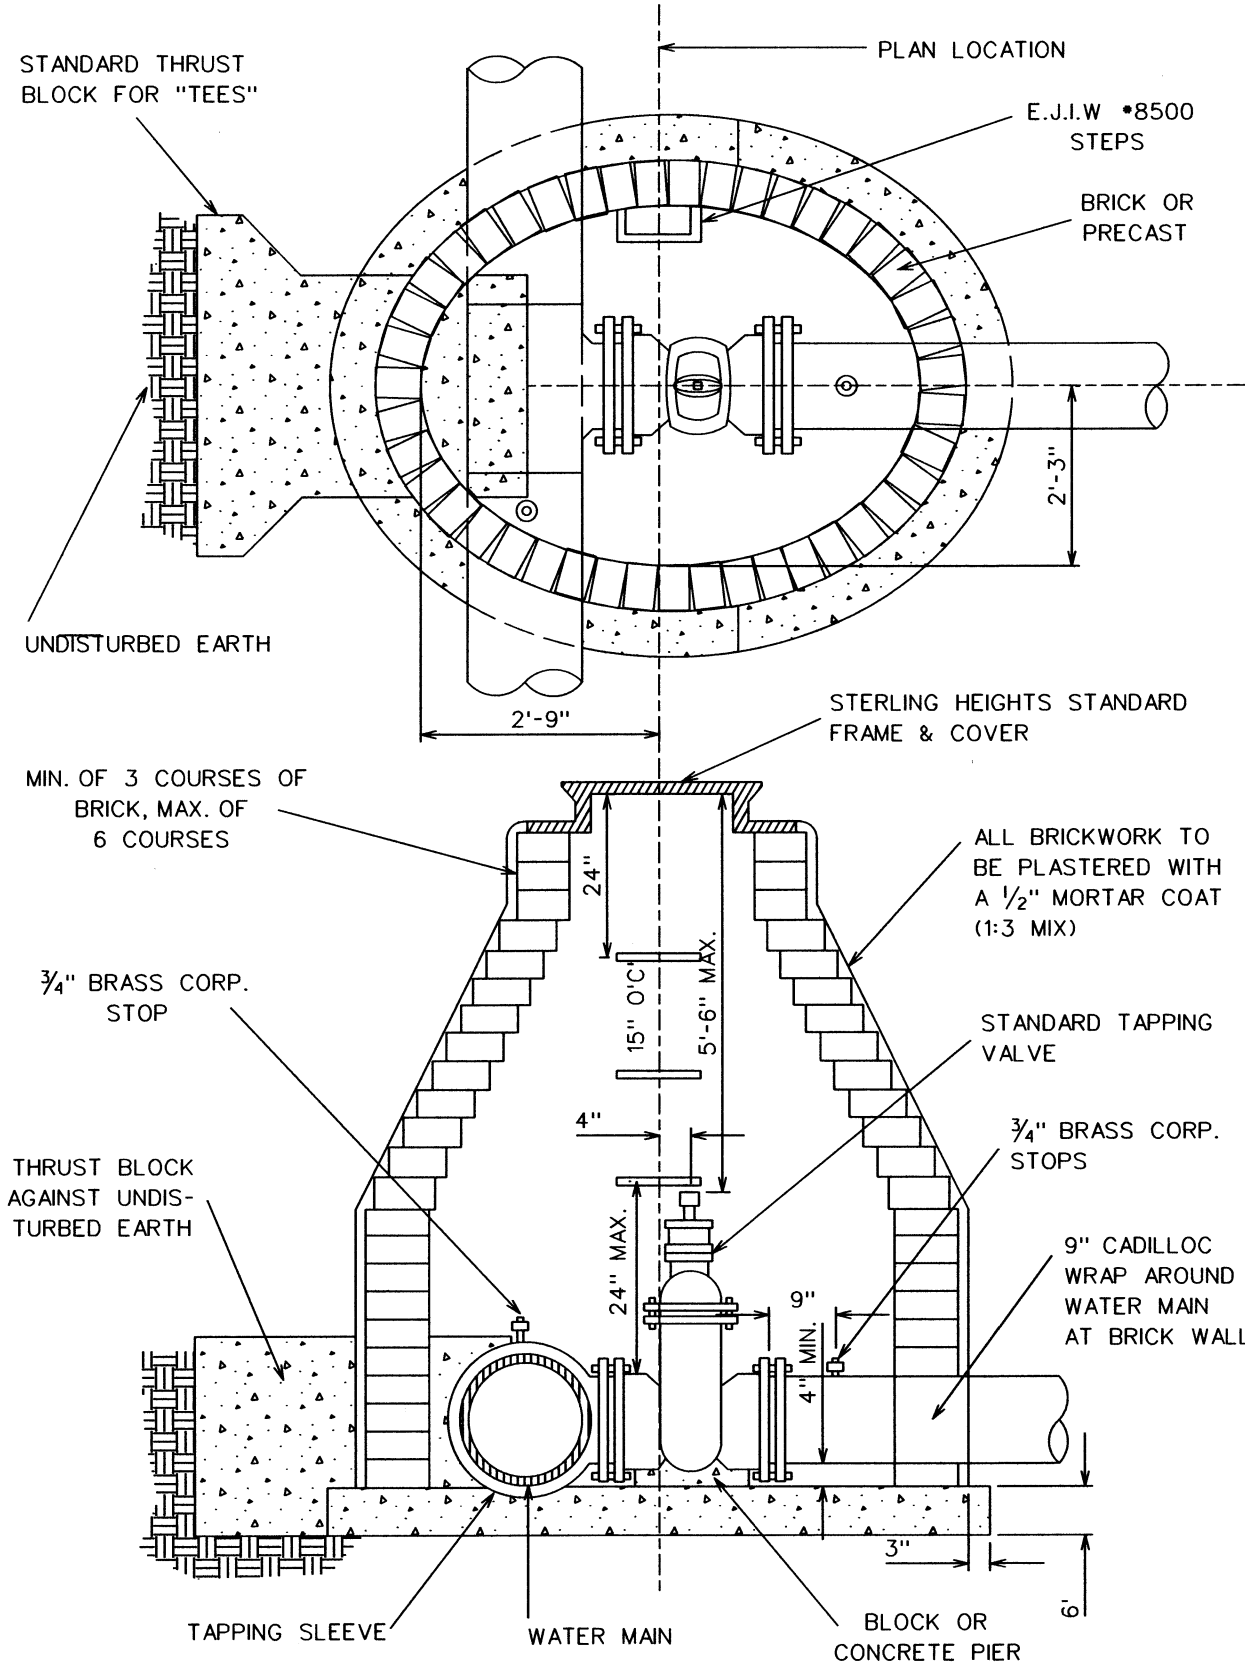


CITY OF STERLING HEIGHTS
TAPPING SLEEVE VALVE & GATE WELL
DATE: 01/07/70
REVISED: 02/23/77
GLB

SDWTRO09

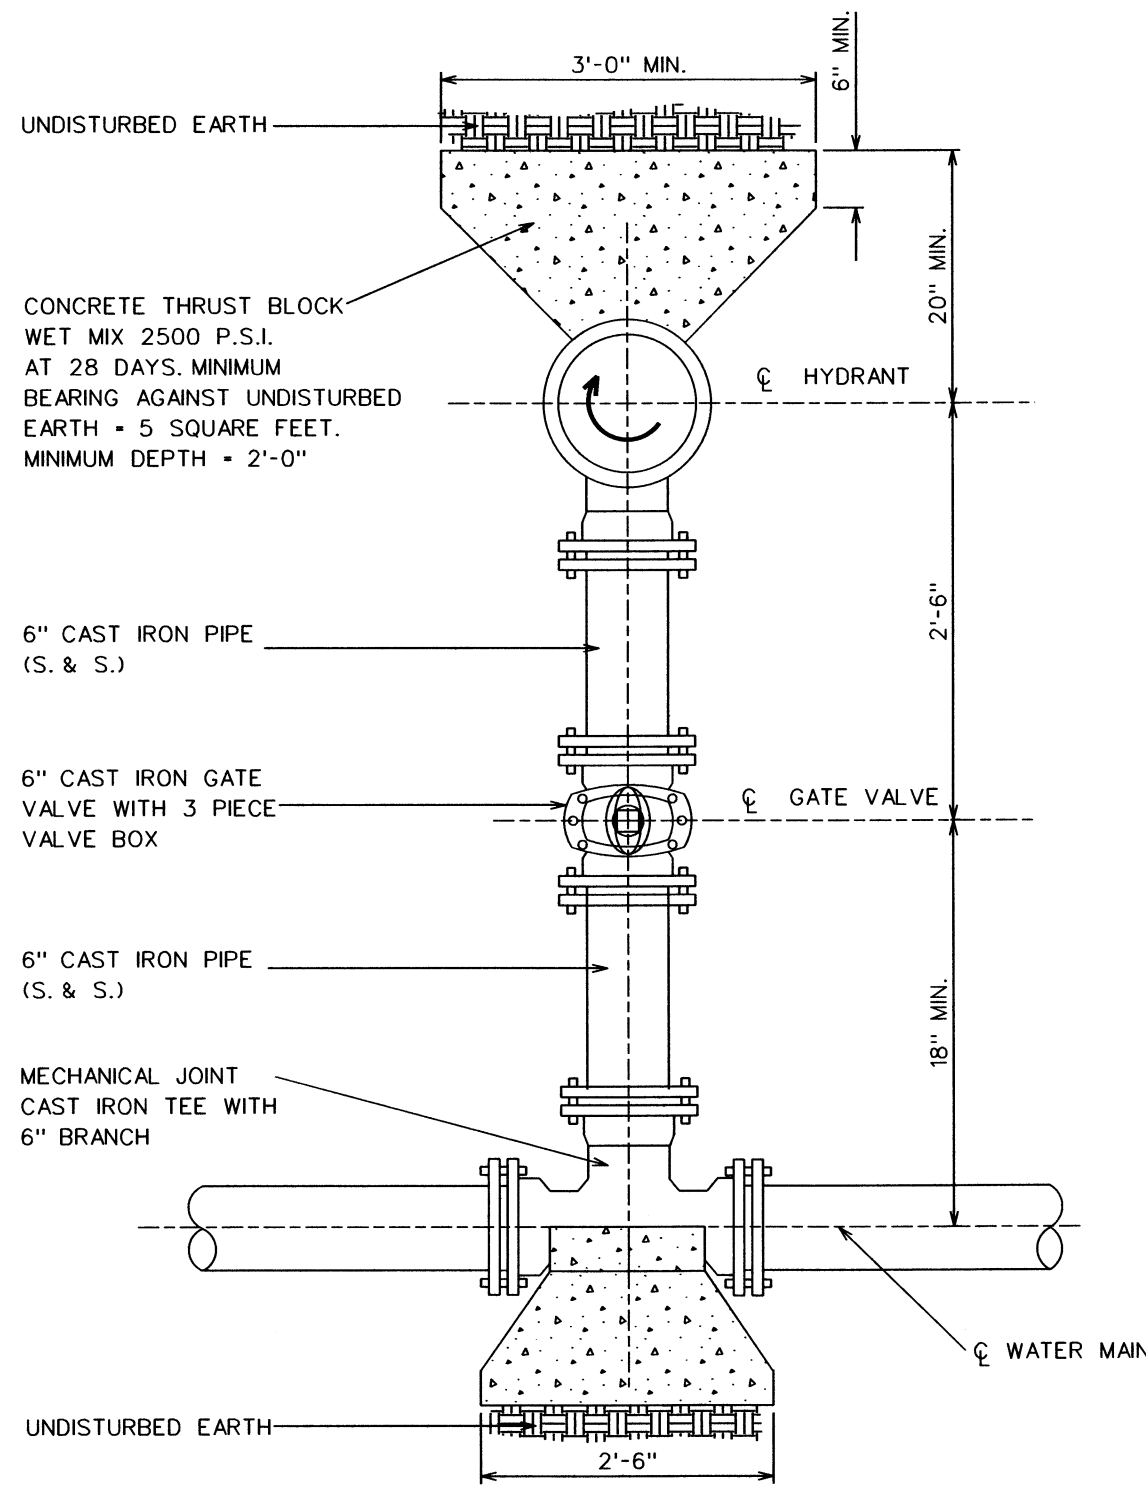


CITY OF STERLING HEIGHTS
HYDRANT CONNECTION
DATE: 12/18/69
REVISED: 1977,81
GLB

SDWTRO09

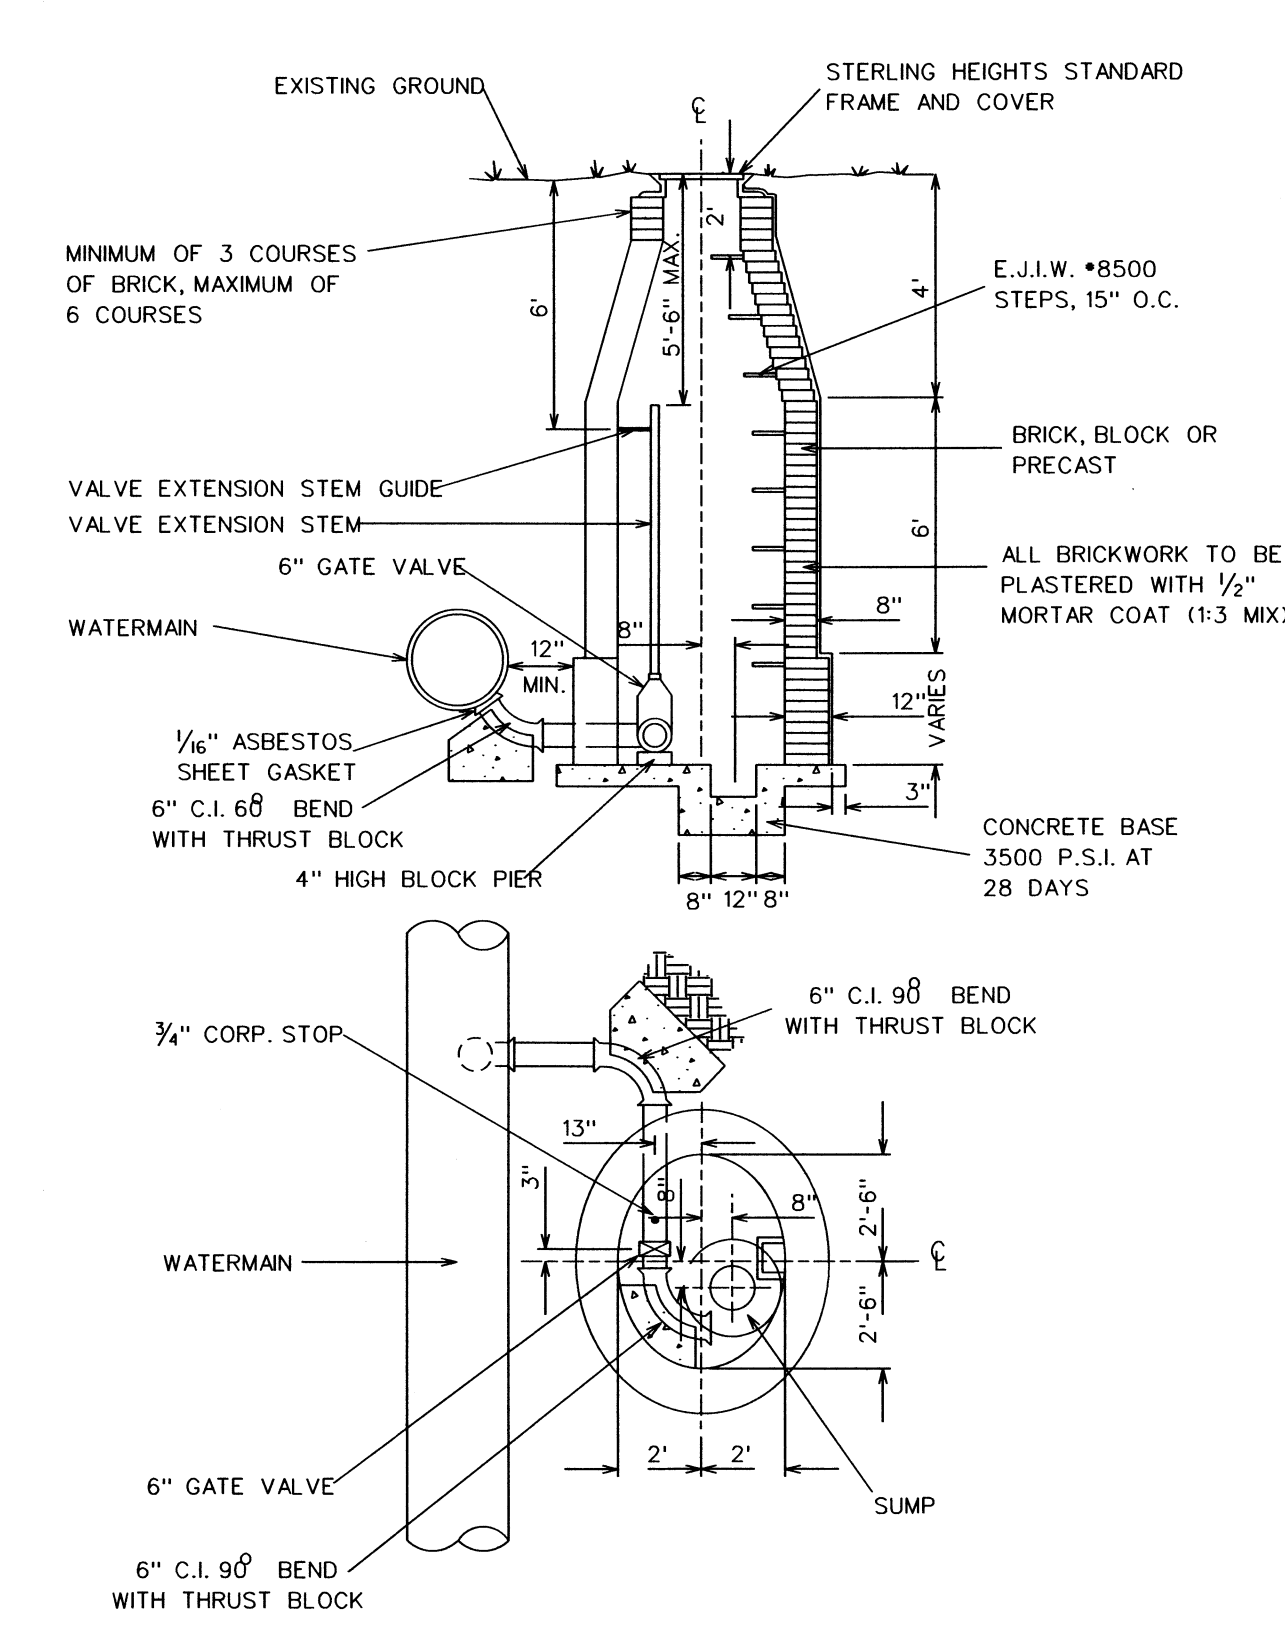


CITY OF STERLING HEIGHTS
BLOW-OFF AND WELL
DATE: 01/09/70
REVISED:
GLB

SDWTRO13

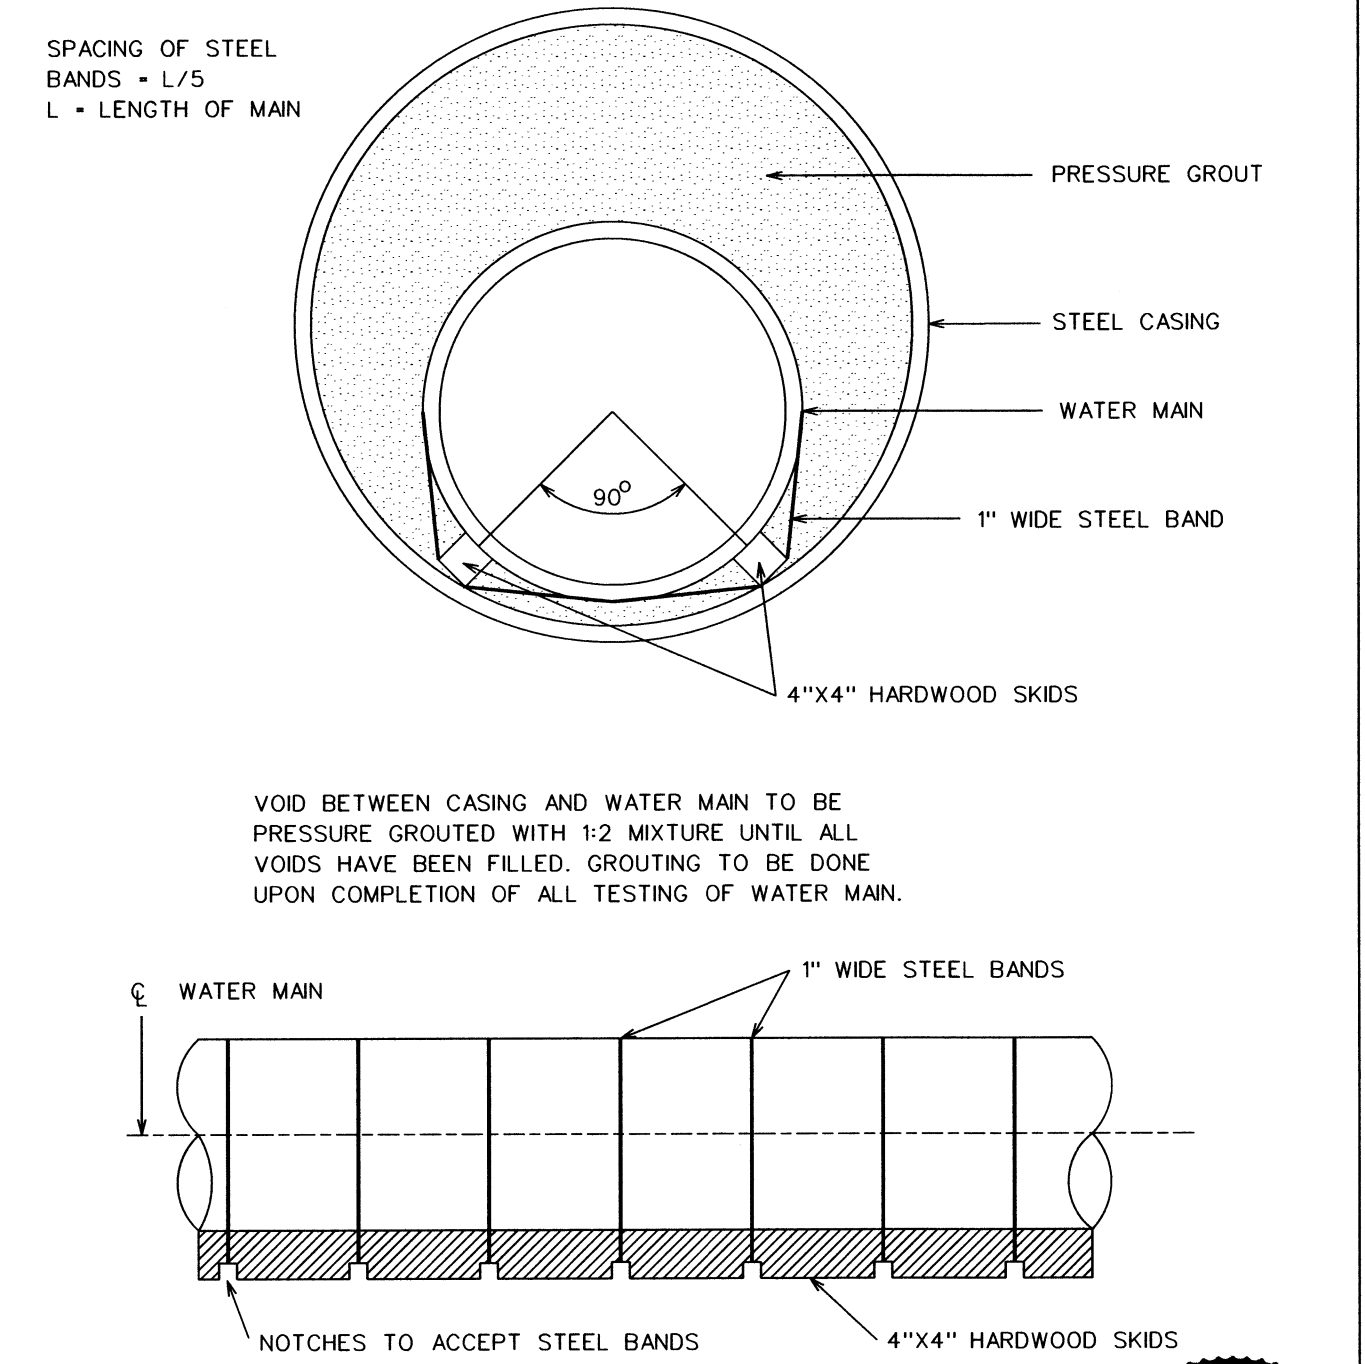

CITY OF STERLING HEIGHTS
WATER MAIN TUNNEL DETAIL
DATE: 12/11/69
REVISED:
GLB

SDWTRO06

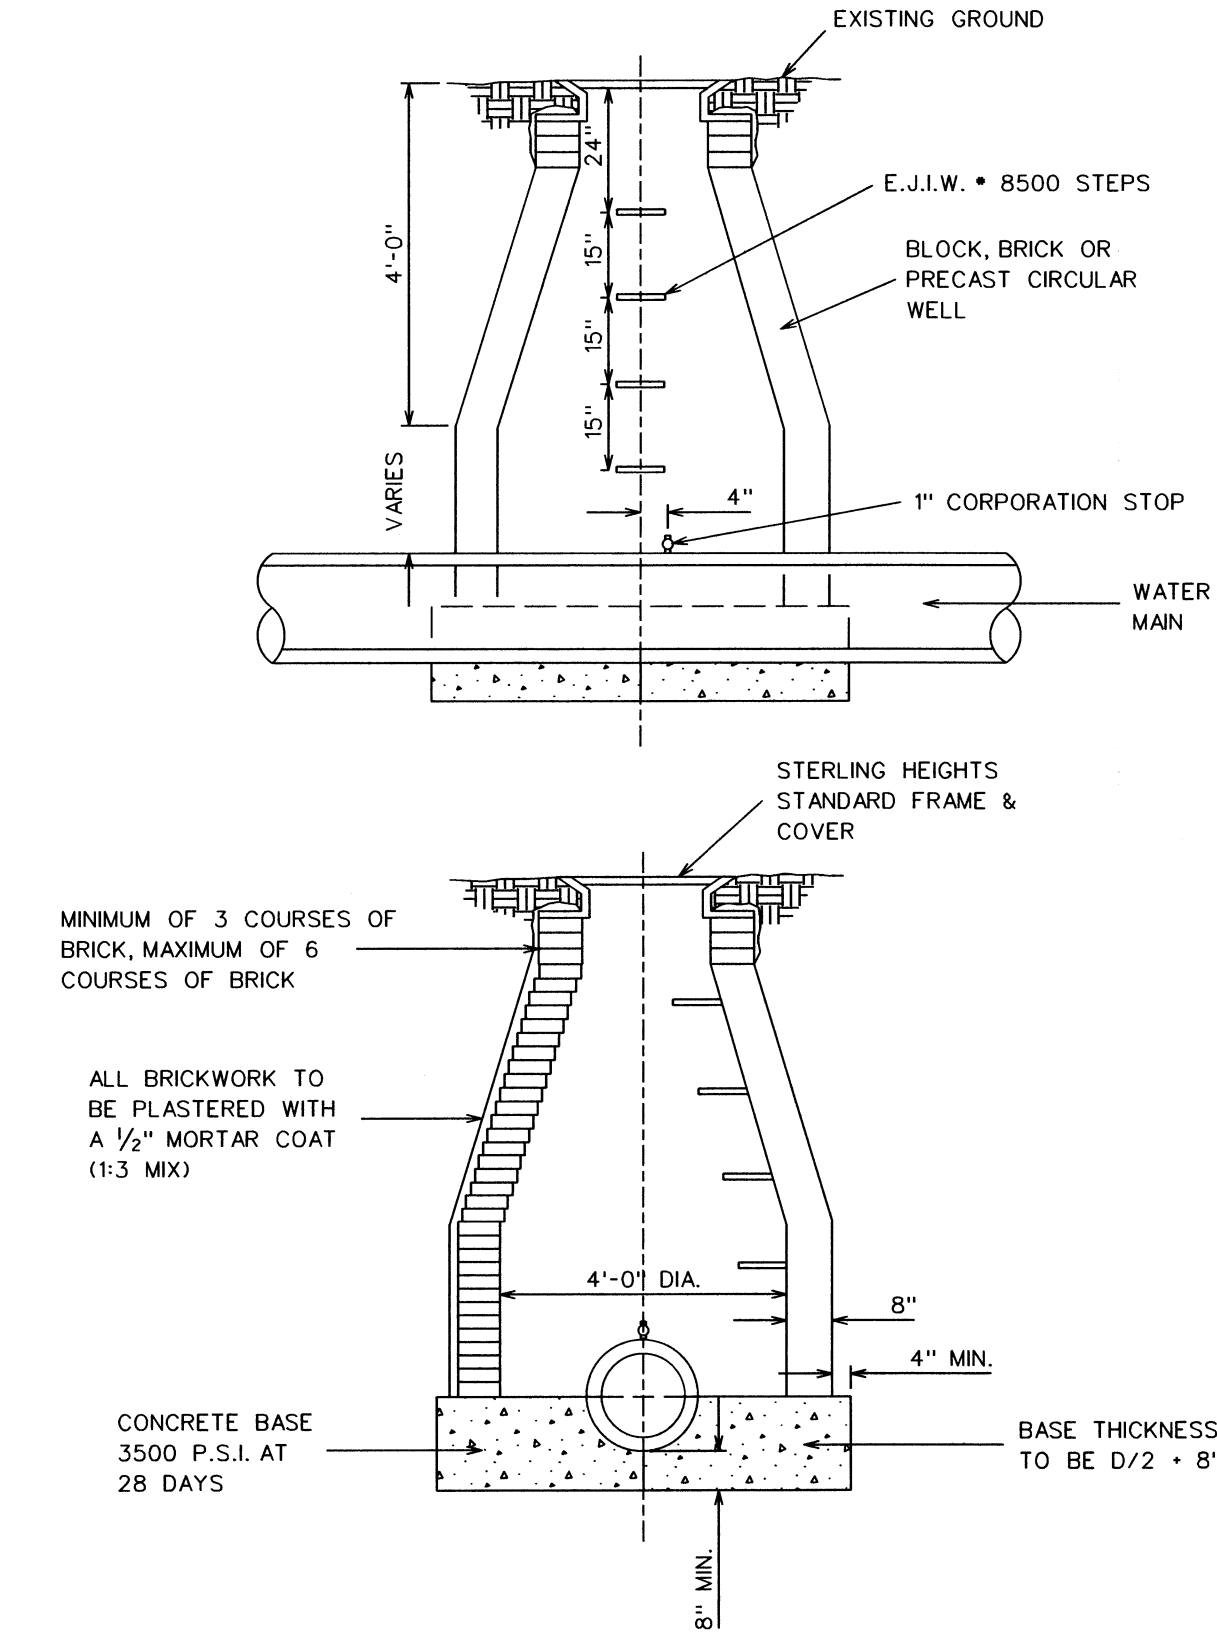

CITY OF STERLING HEIGHTS
AIR RELIEF VALVE
DATE: 12/26/69
REVISED:
GLB

PROJECT INFORMATION
LOCATION: CITY OF STERLING HEIGHTS
STATION:
C.P. NO.:
SECTION:
FILENAME: F:\DRAW\DETAILS\SDWTRO06.DWG

STANDARD DETAILS
WATERMAIN 1 OF 2

SHEET
6
9
7

CITY OF STERLING HEIGHTS
40565 UTICA ROAD
P.O. BOX 8009
STERLING HEIGHTS, MI 48311-8009
(366) 446-2489

REVISIONS
DESCRIPTION
DATE
SCALE: 1" = 60'
DRAWN: DWM
CHECKED: GLB
APPROVED: TRD
CITY ENGINEER