



SDWTR007

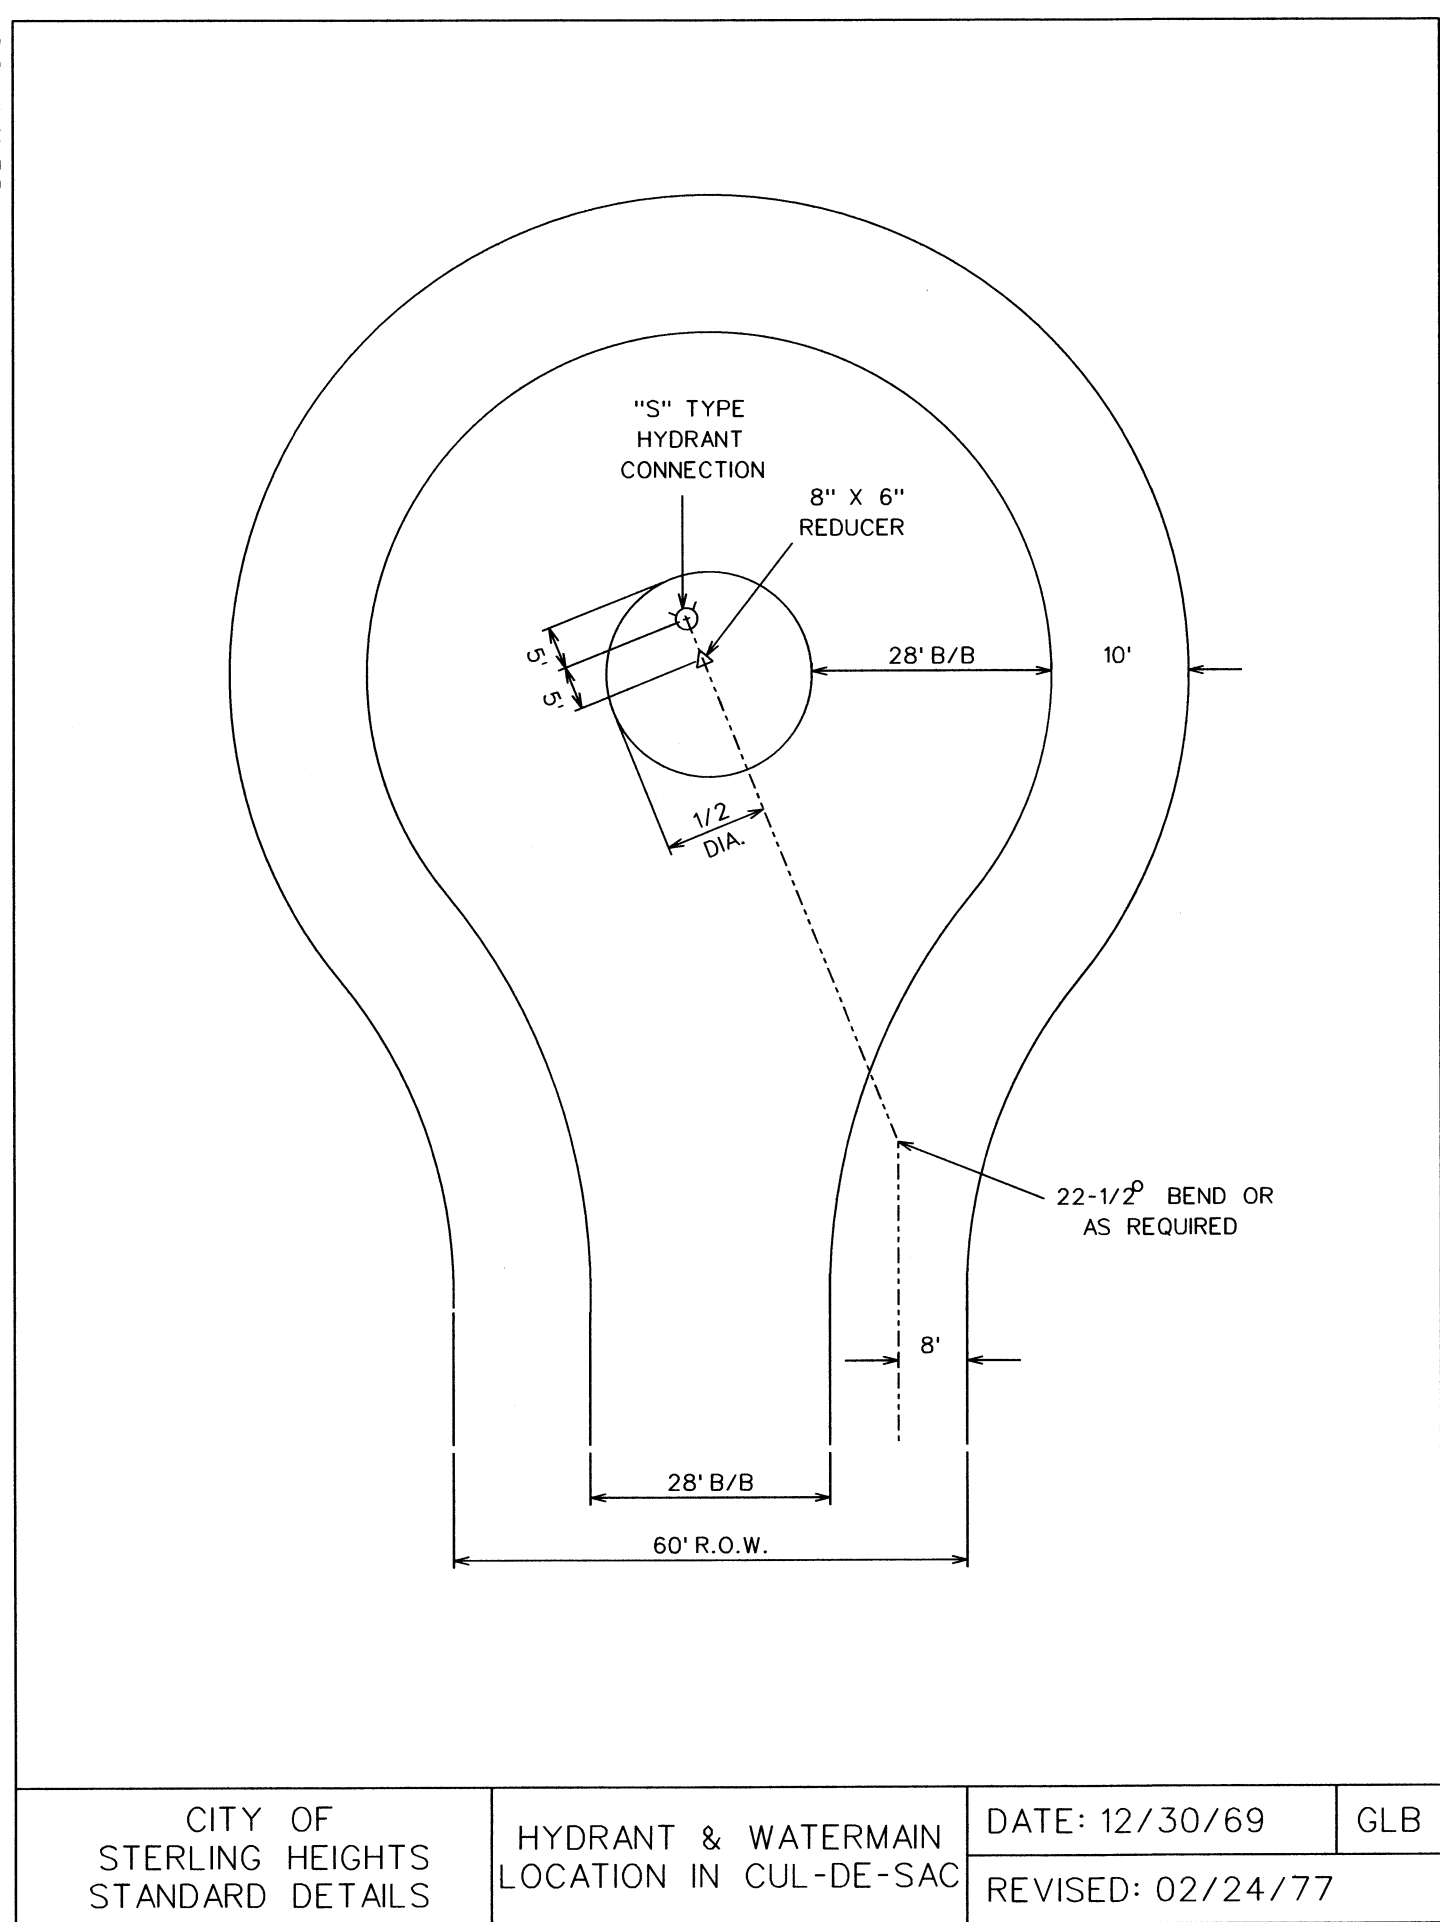


CITY OF STERLING HEIGHTS STANDARD DETAILS	HYDRANT & WATERMAIN LOCATION IN CUL-DE-SAC	DATE: 12/30/69 REVISED: 02/24/77	GLB
---	---	-------------------------------------	-----


SDWTR014

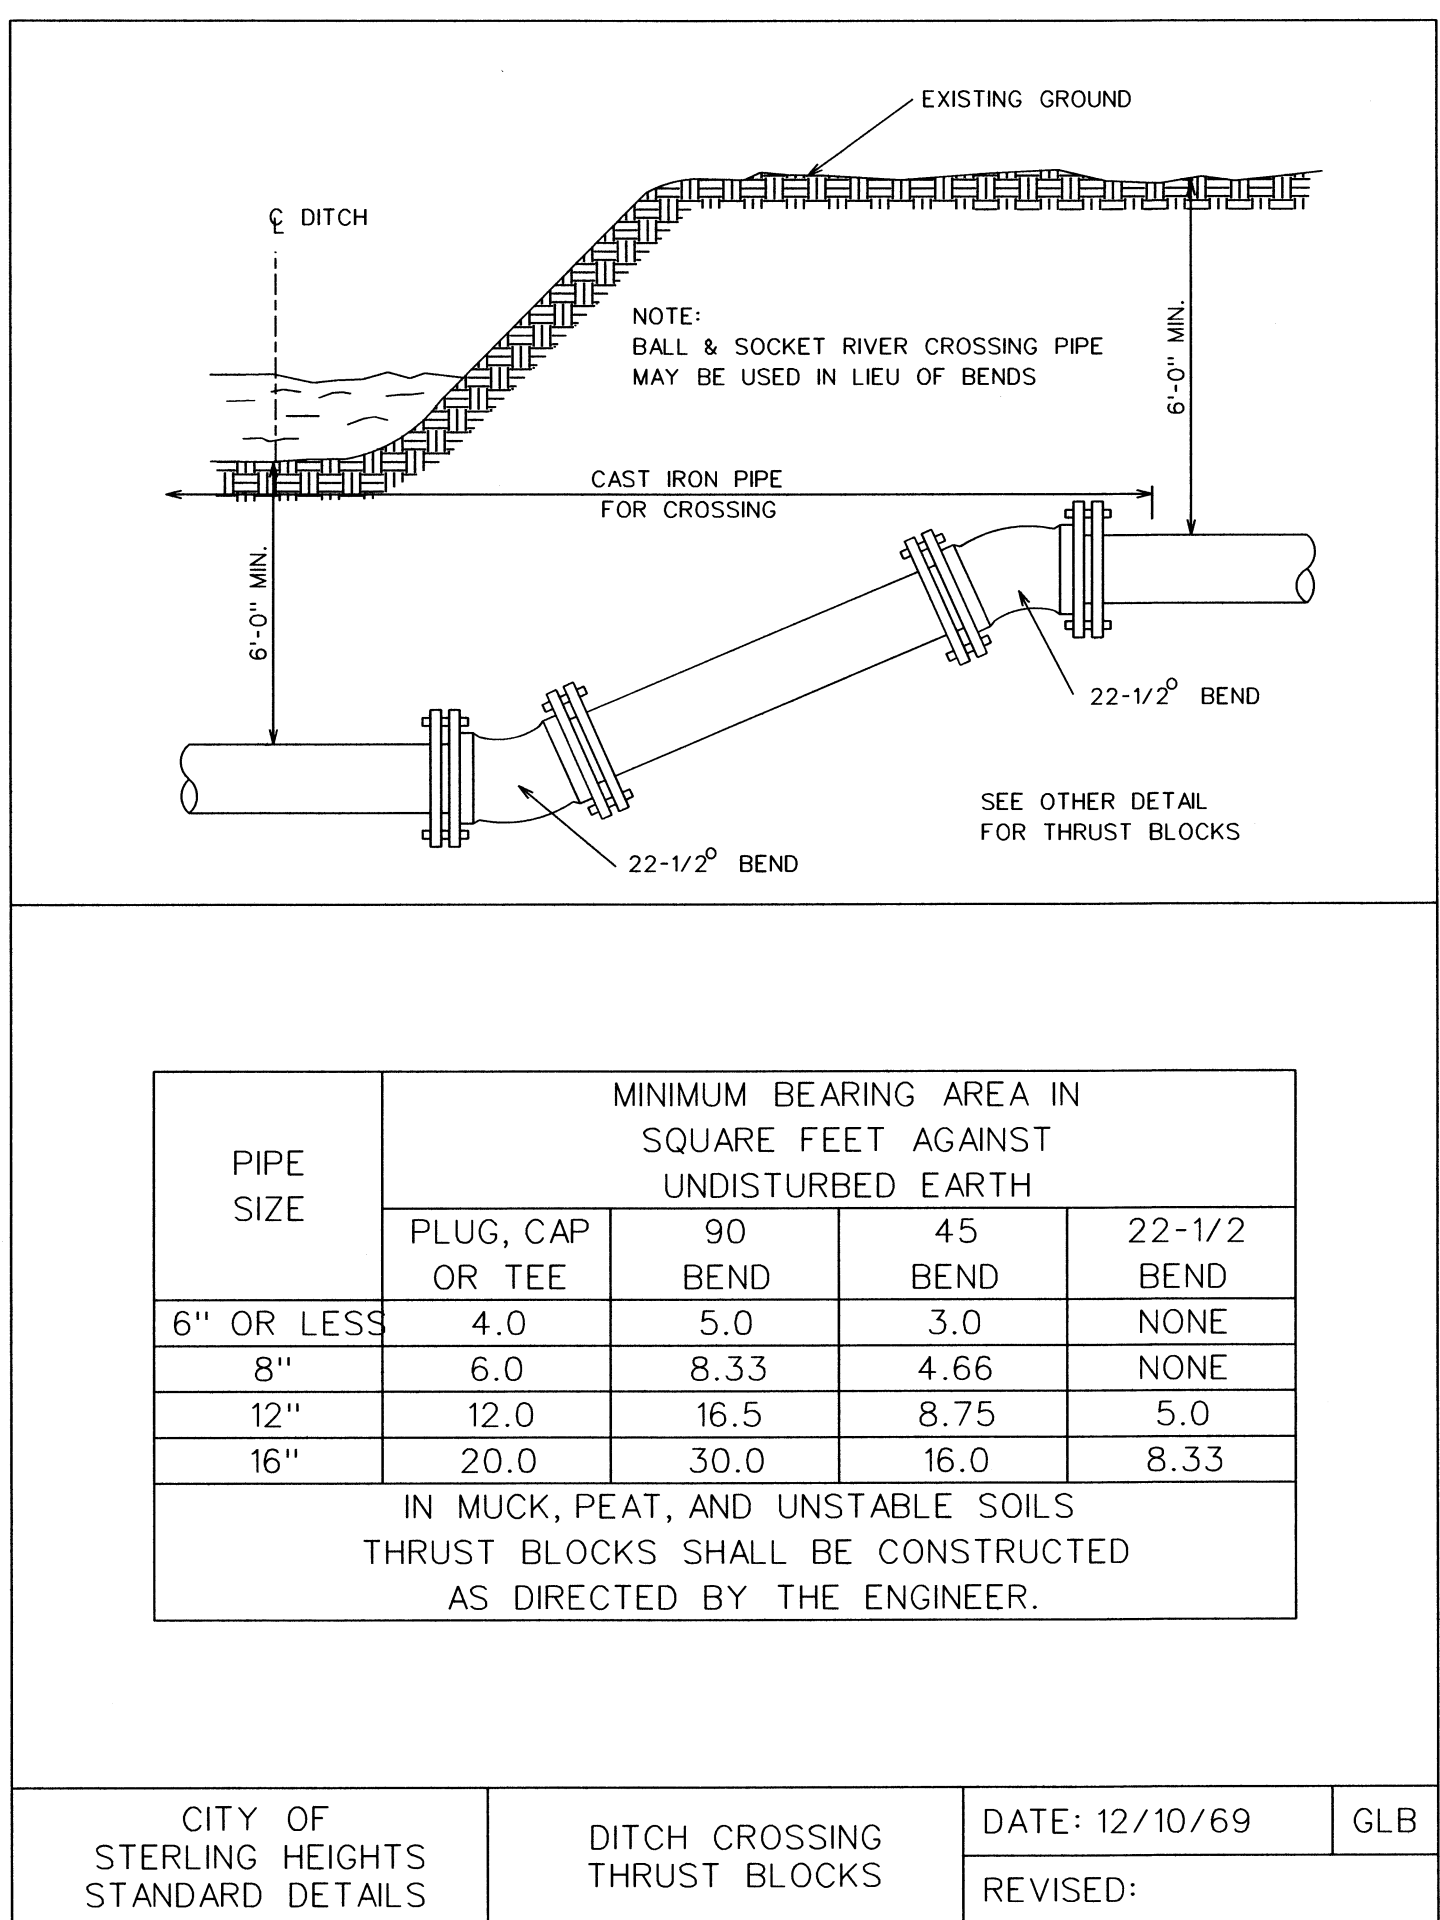


SDSAN500

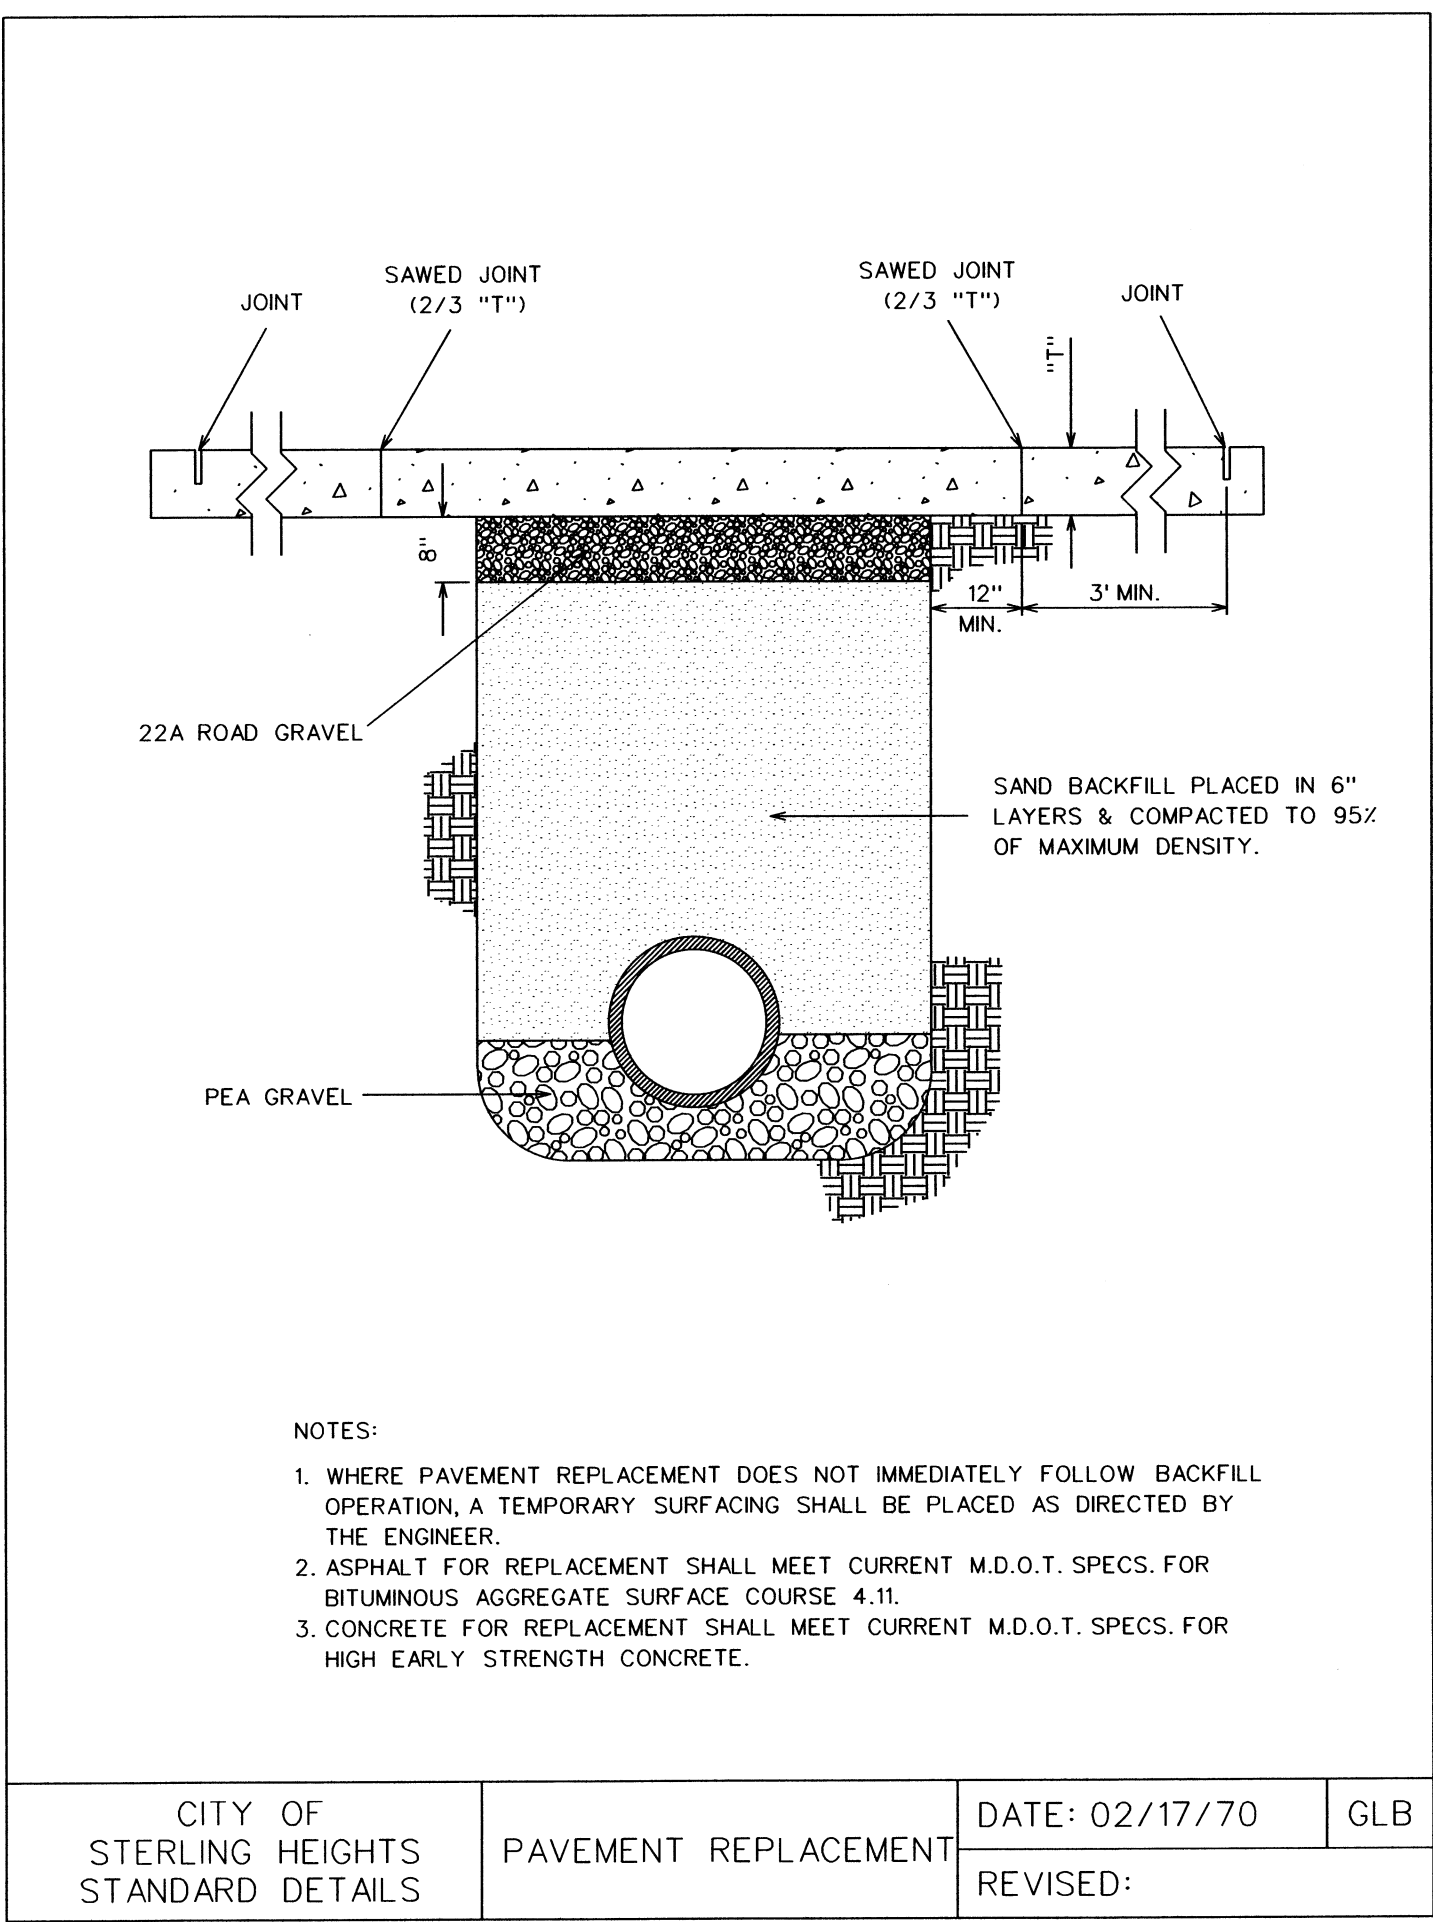


SDWTR003

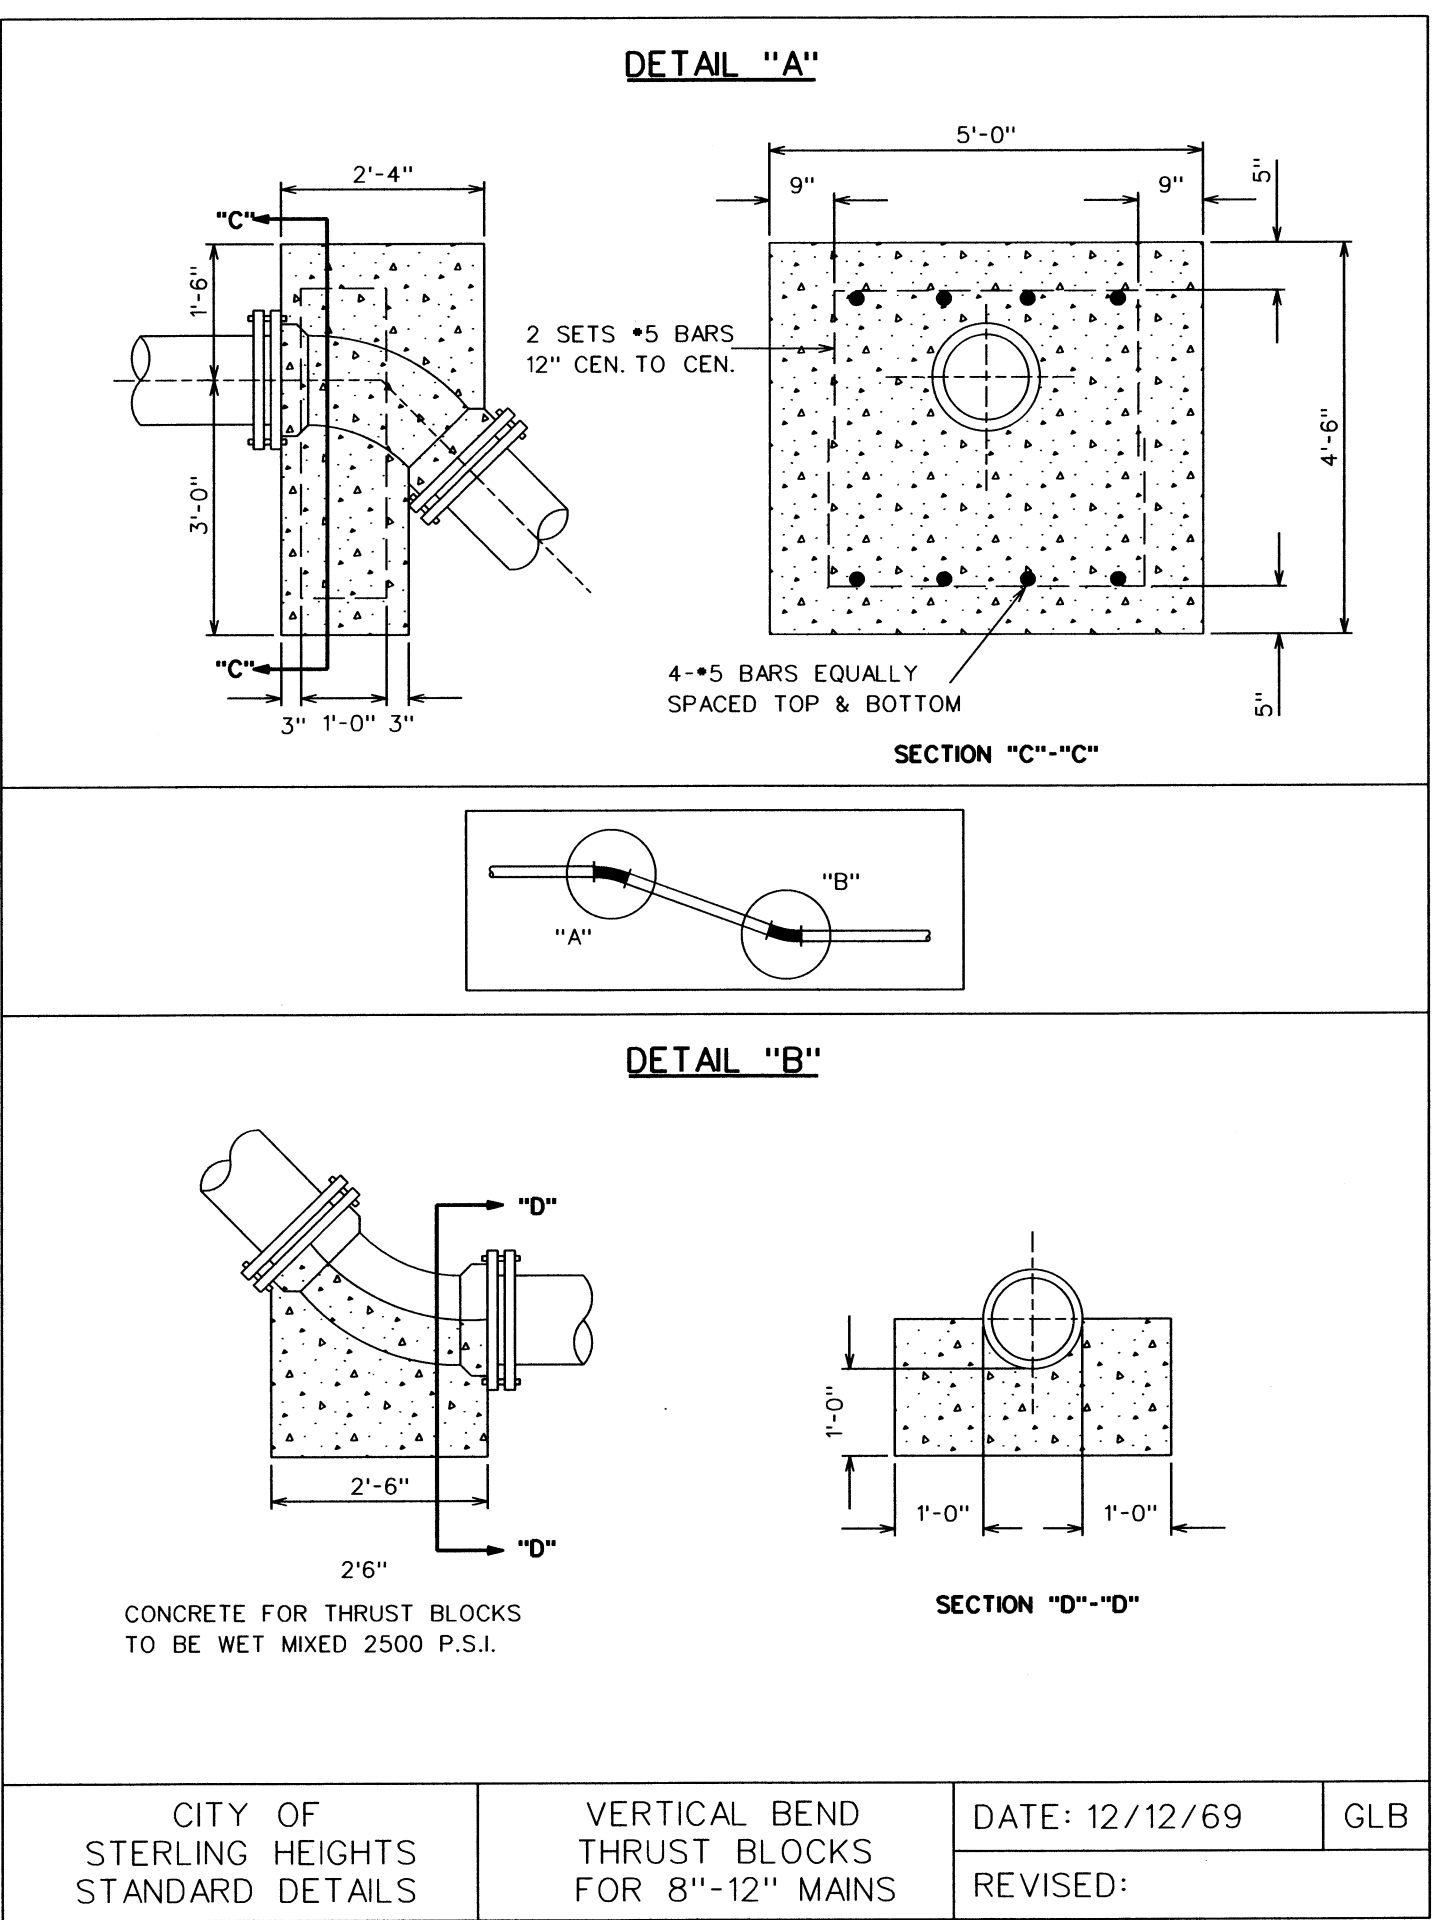


SDSAN300

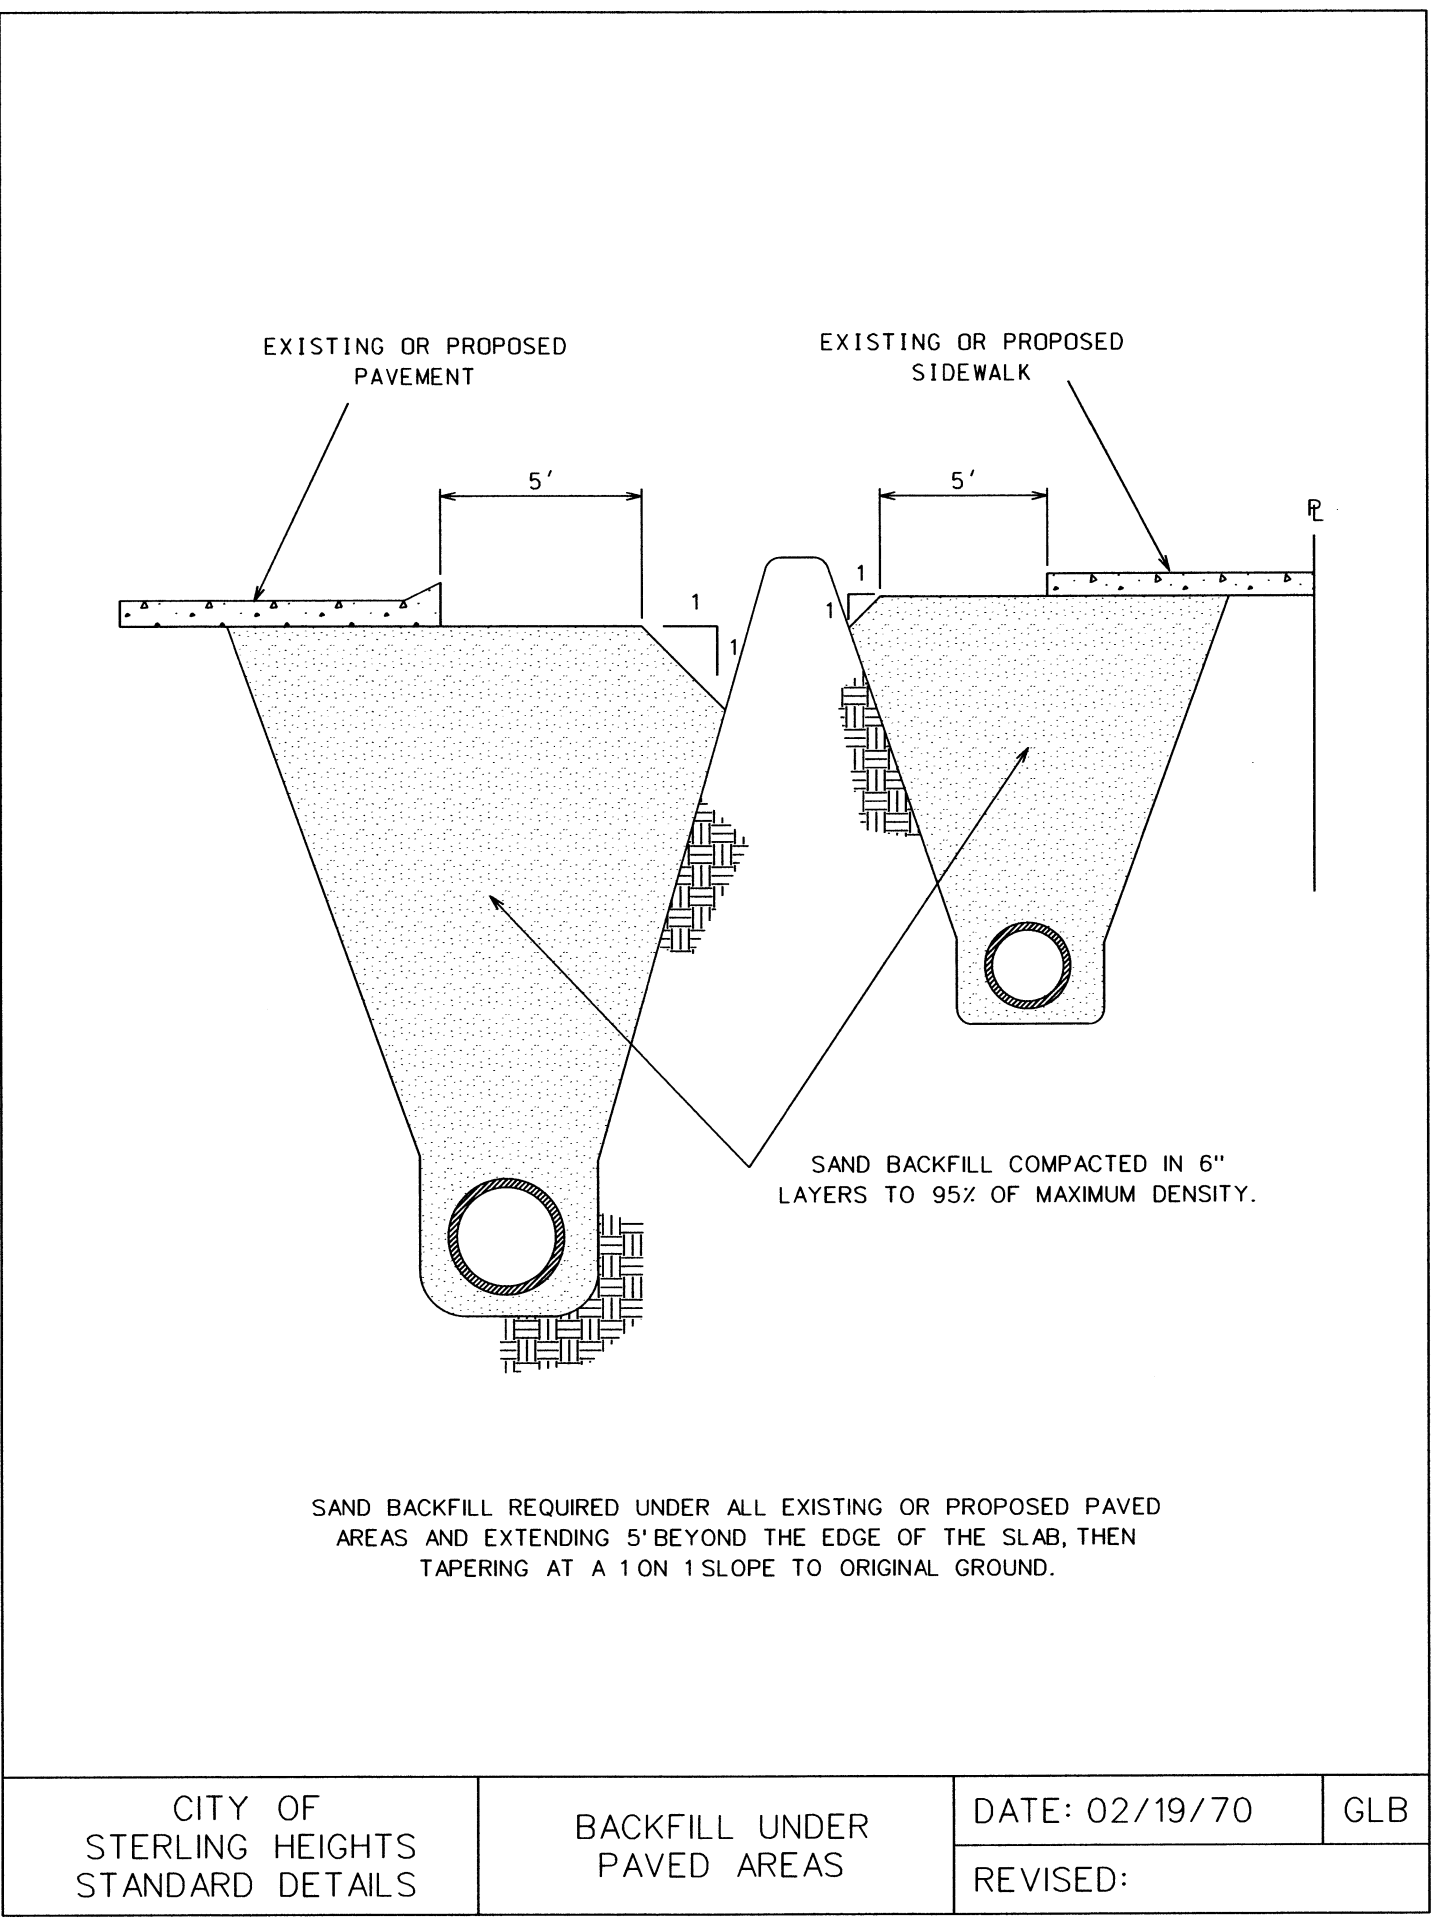


SDWTR005

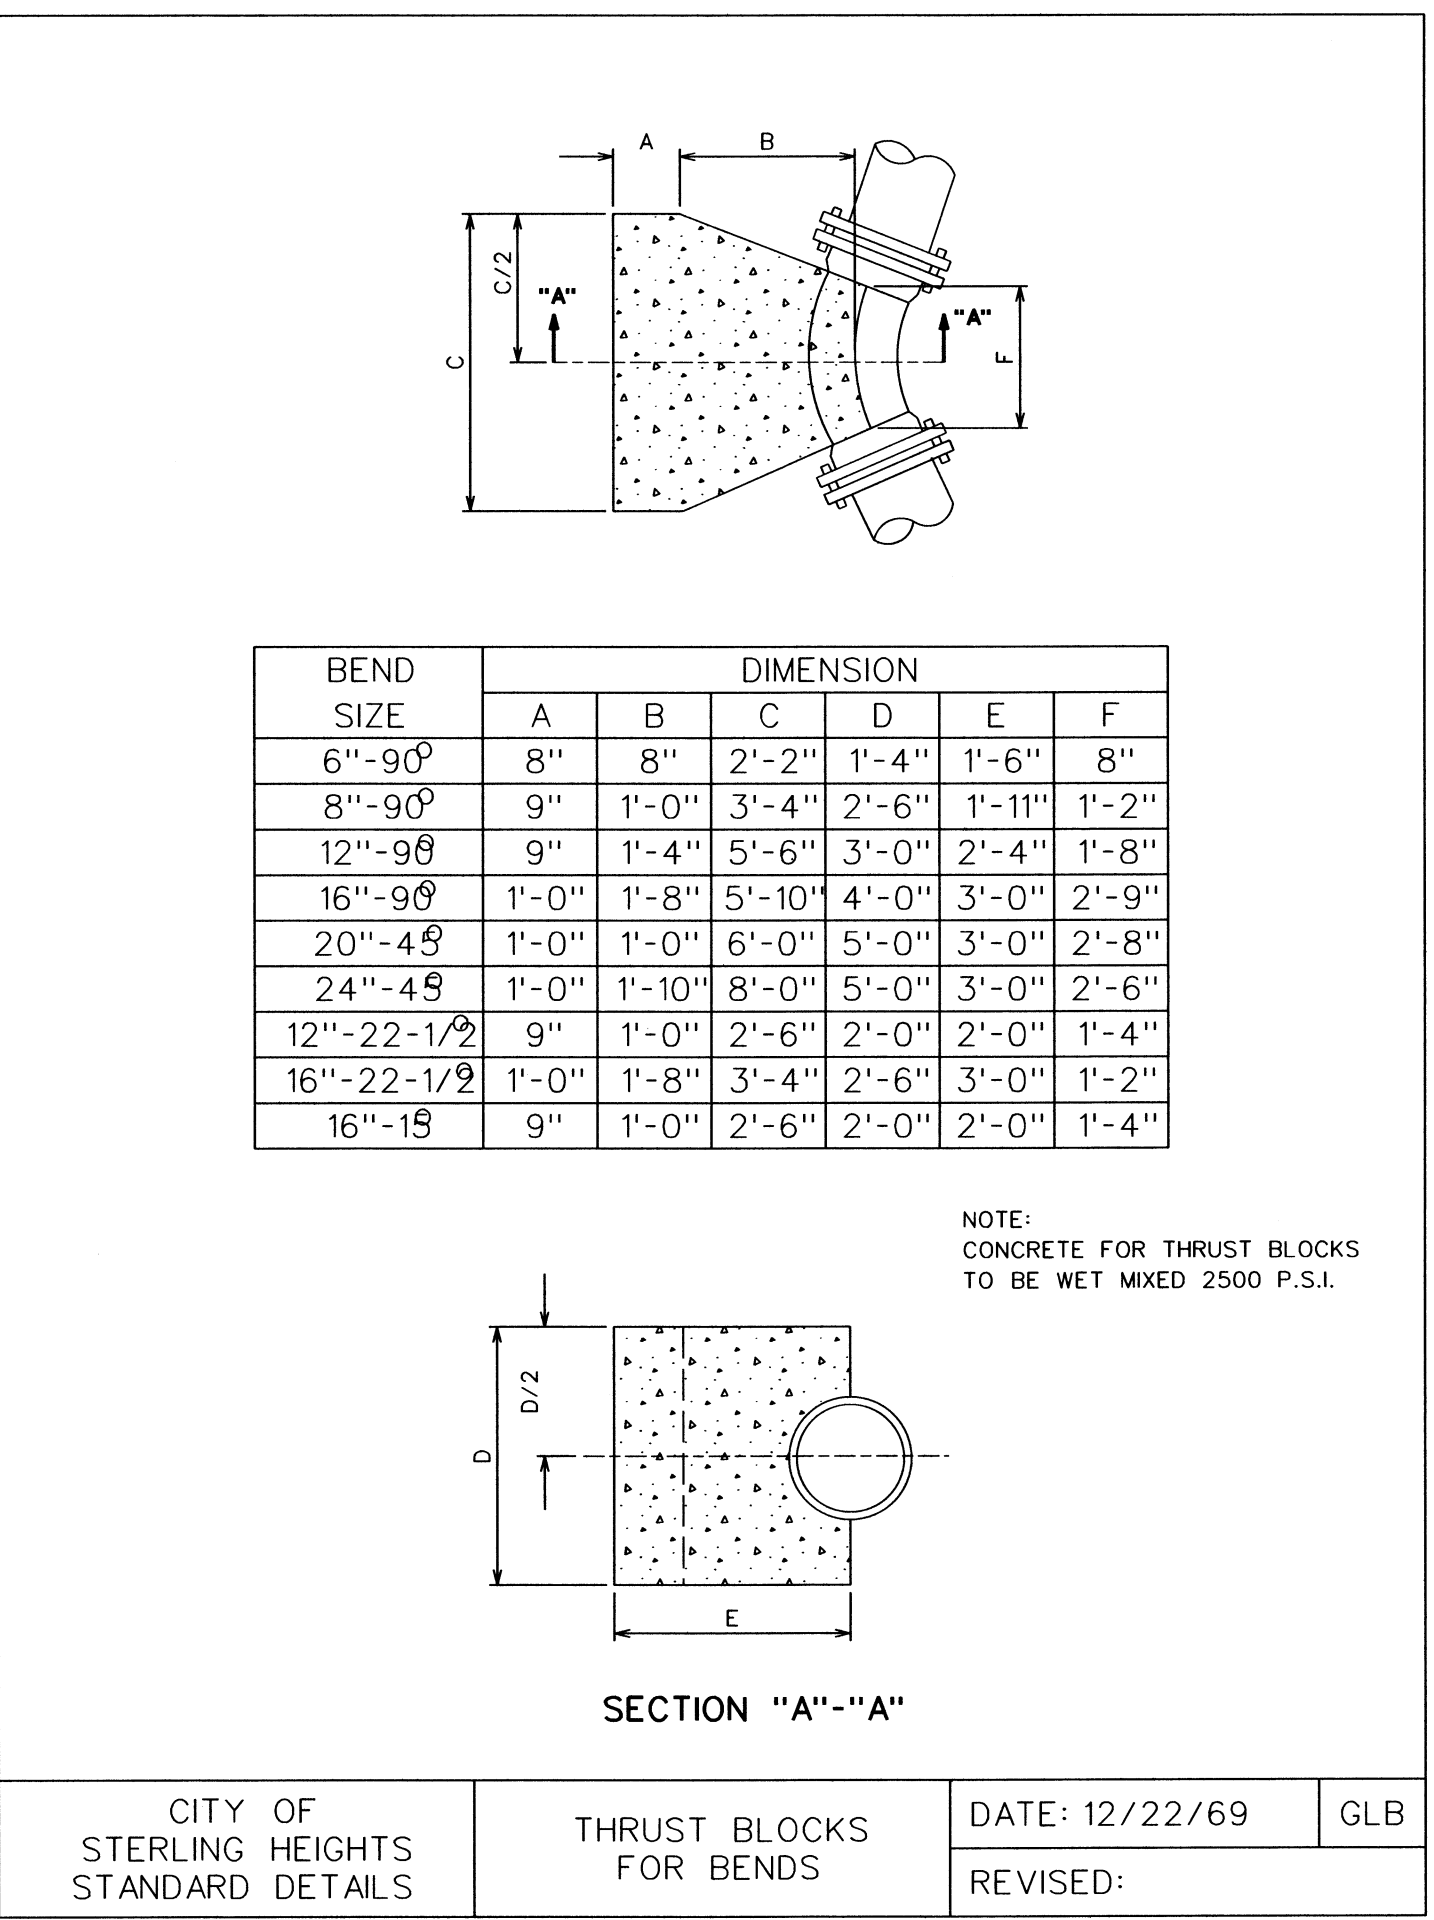

SDWTR002

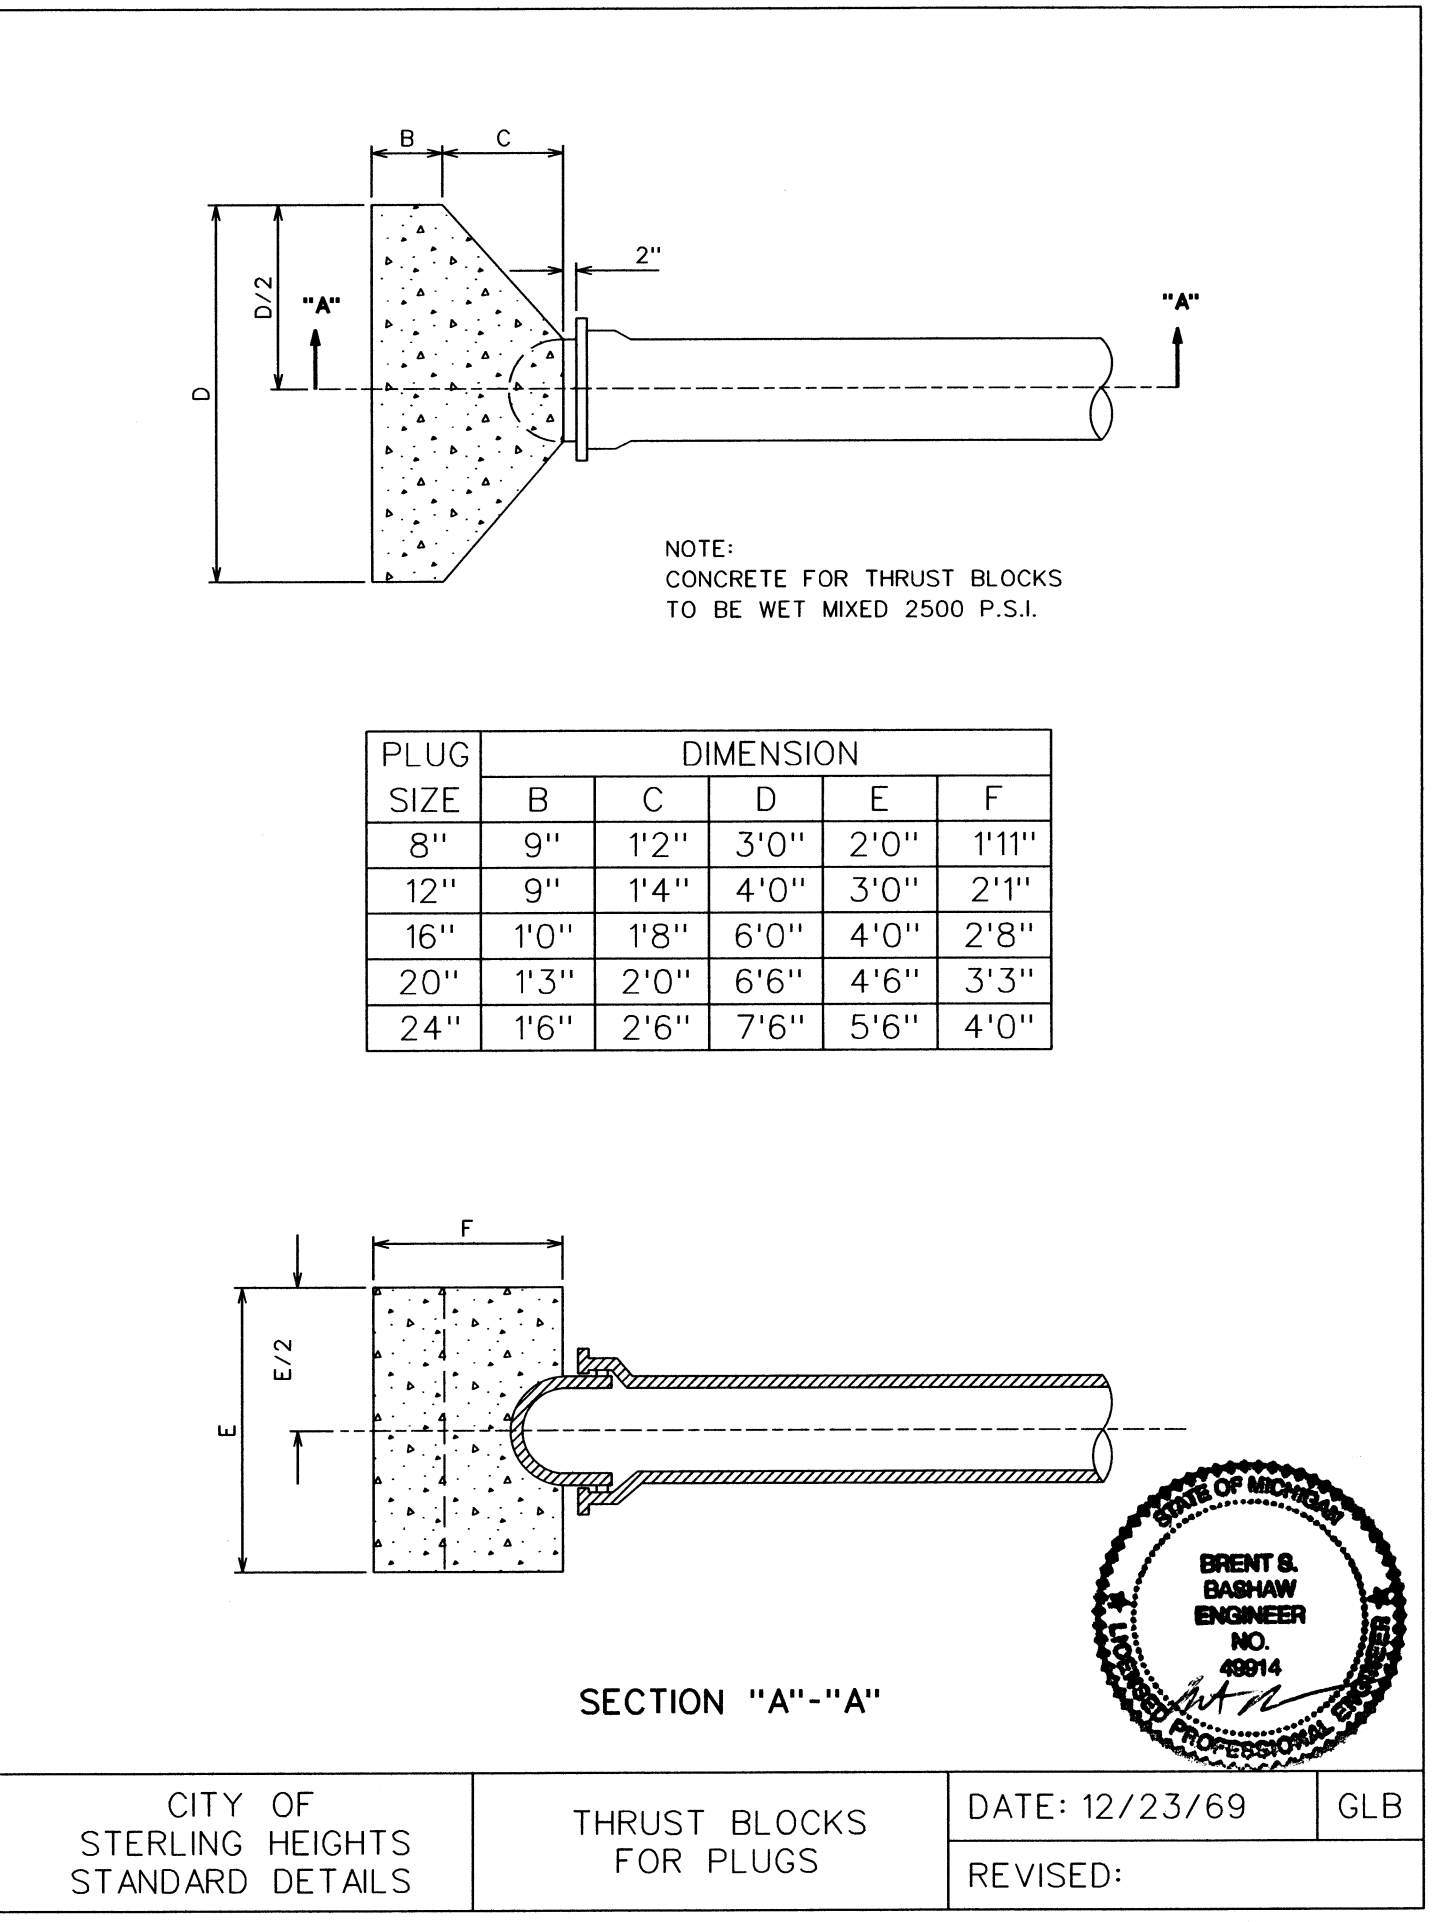

SDWTR004

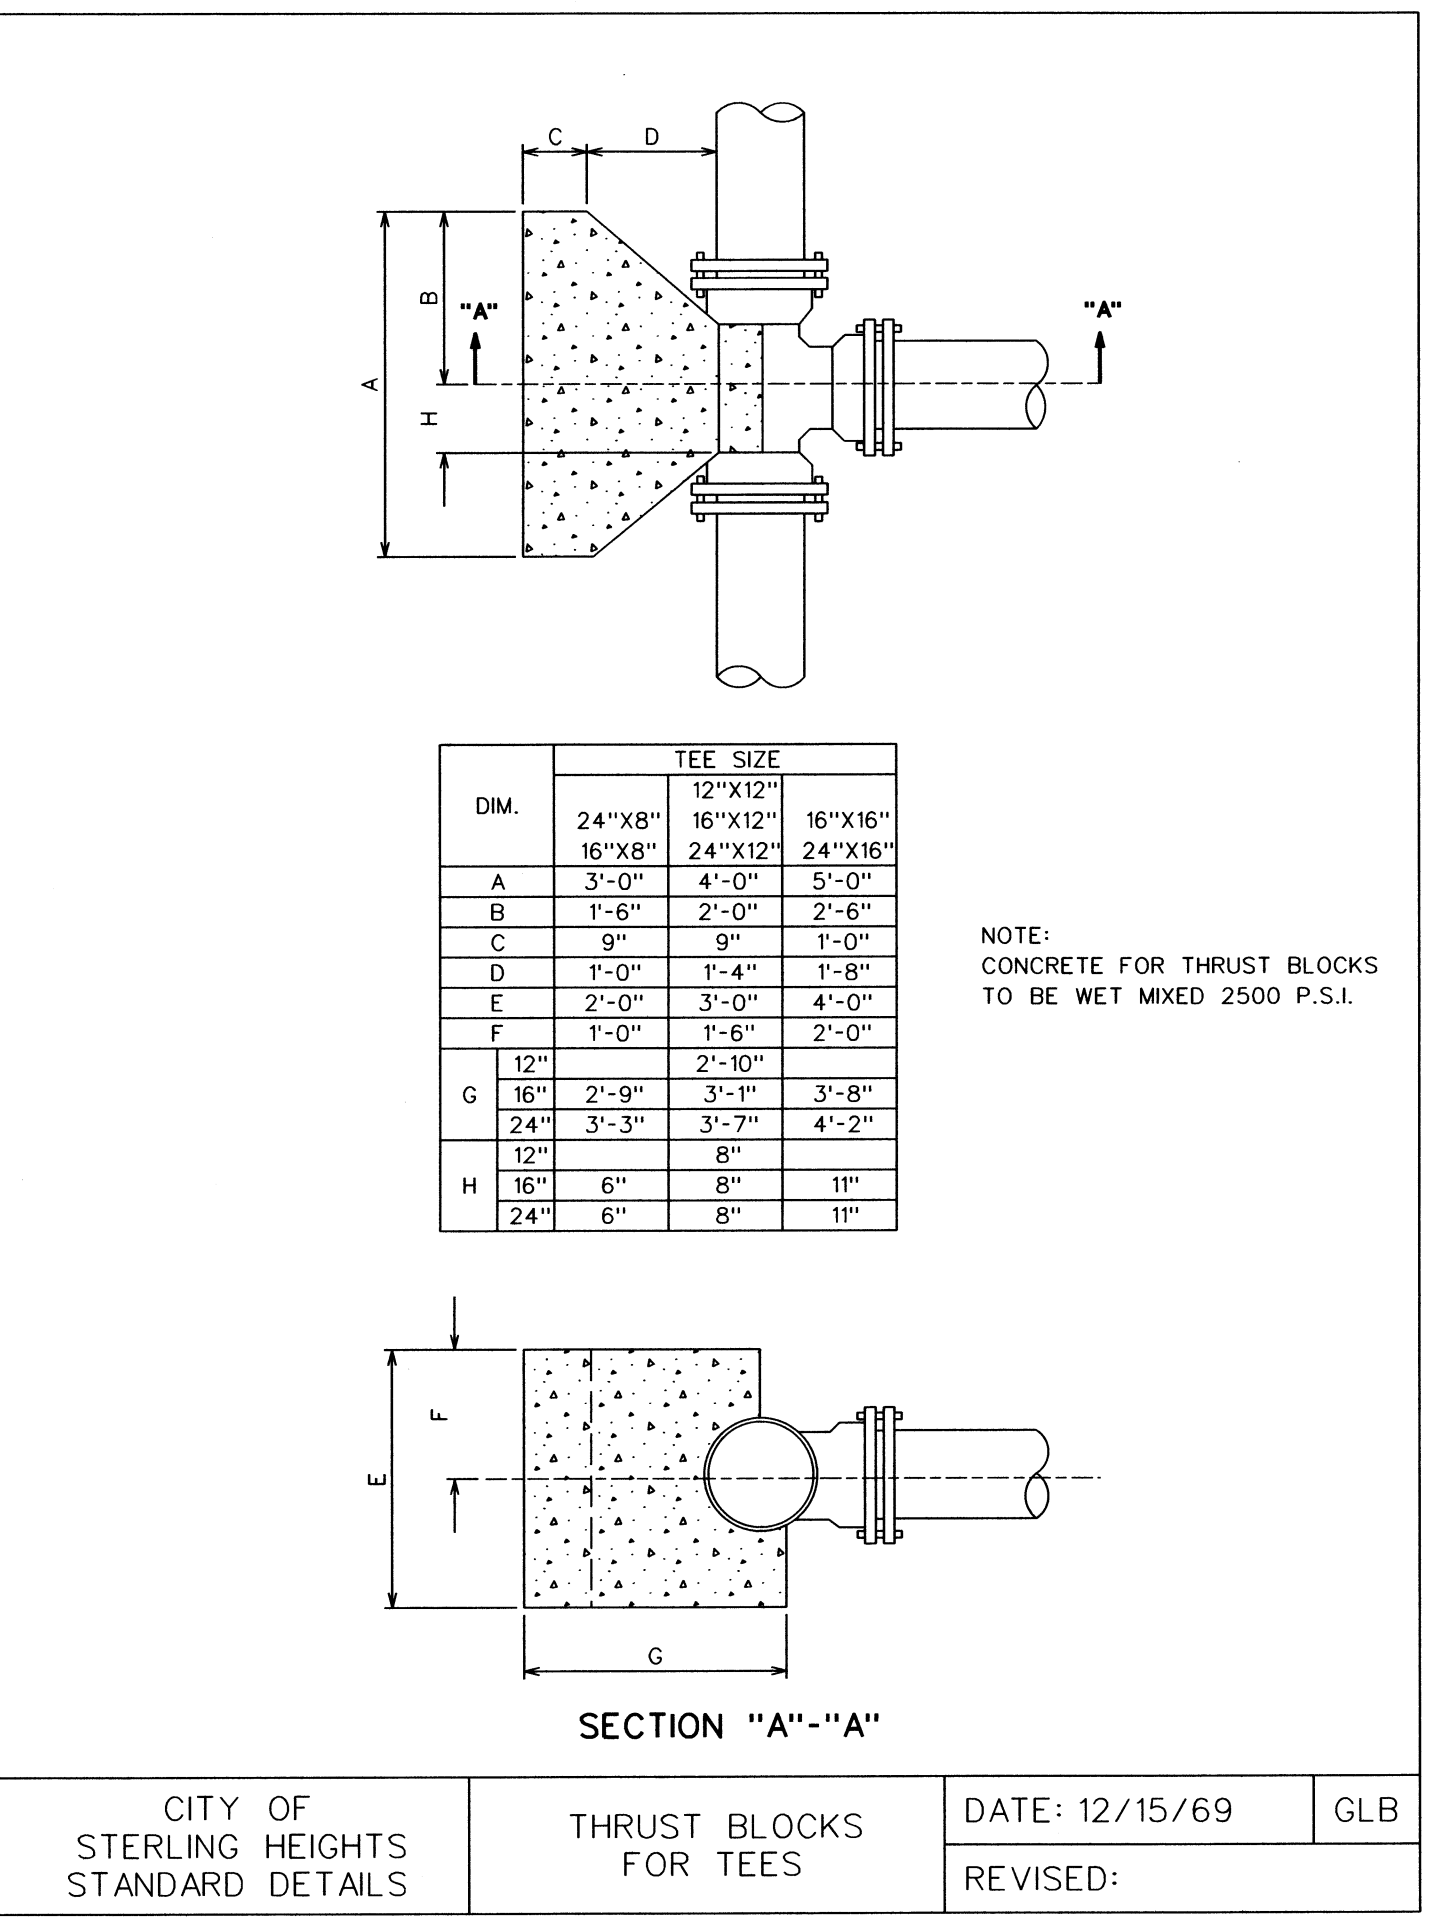

PROJECT INFORMATION
LOCATION: CITY OF STERLING HEIGHTS
STATION:
C.P. NO.:
SECTION:
FILENAME: F:\DRAW\DETAILS\DSHT07.DWG

STANDARD DETAILS
WATERMAIN 2 OF 2

SHEET
2 OF
2

CITY OF STERLING HEIGHTS
40565 UTICA ROAD
P.O. BOX 8009
STERLING HEIGHTS, MI 48311-8009
(586) 446-2489

REVISIONS
DESCRIPTION
DATE

SCALE: 1" = 60'
DRAWN: DWM
CHECKED: GLB
APPROVED: TRD
CITY ENGINEER