

Curbside Mailbox Guidelines

Standards for Proper Installation (Typical Mailbox)



- The height of the mailbox must be between 41" and 45" measured from the street gutter line to the bottom of the mailbox.

Point A to Point B

- Mailboxes must be mounted so that the front of the box and any portion of supporting structure is 6" to 8" from the back of the cement curb where it meets the grass.

Point C to Point D.

- Single mailbox supports shall be constructed on a breakaway post made of wood (maximum size of 4" x 4" square), or a 2" diameter standard steel or aluminum pipe.
- The post should be buried no more than 24" deep.

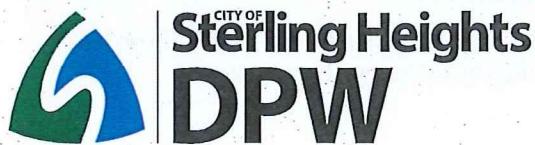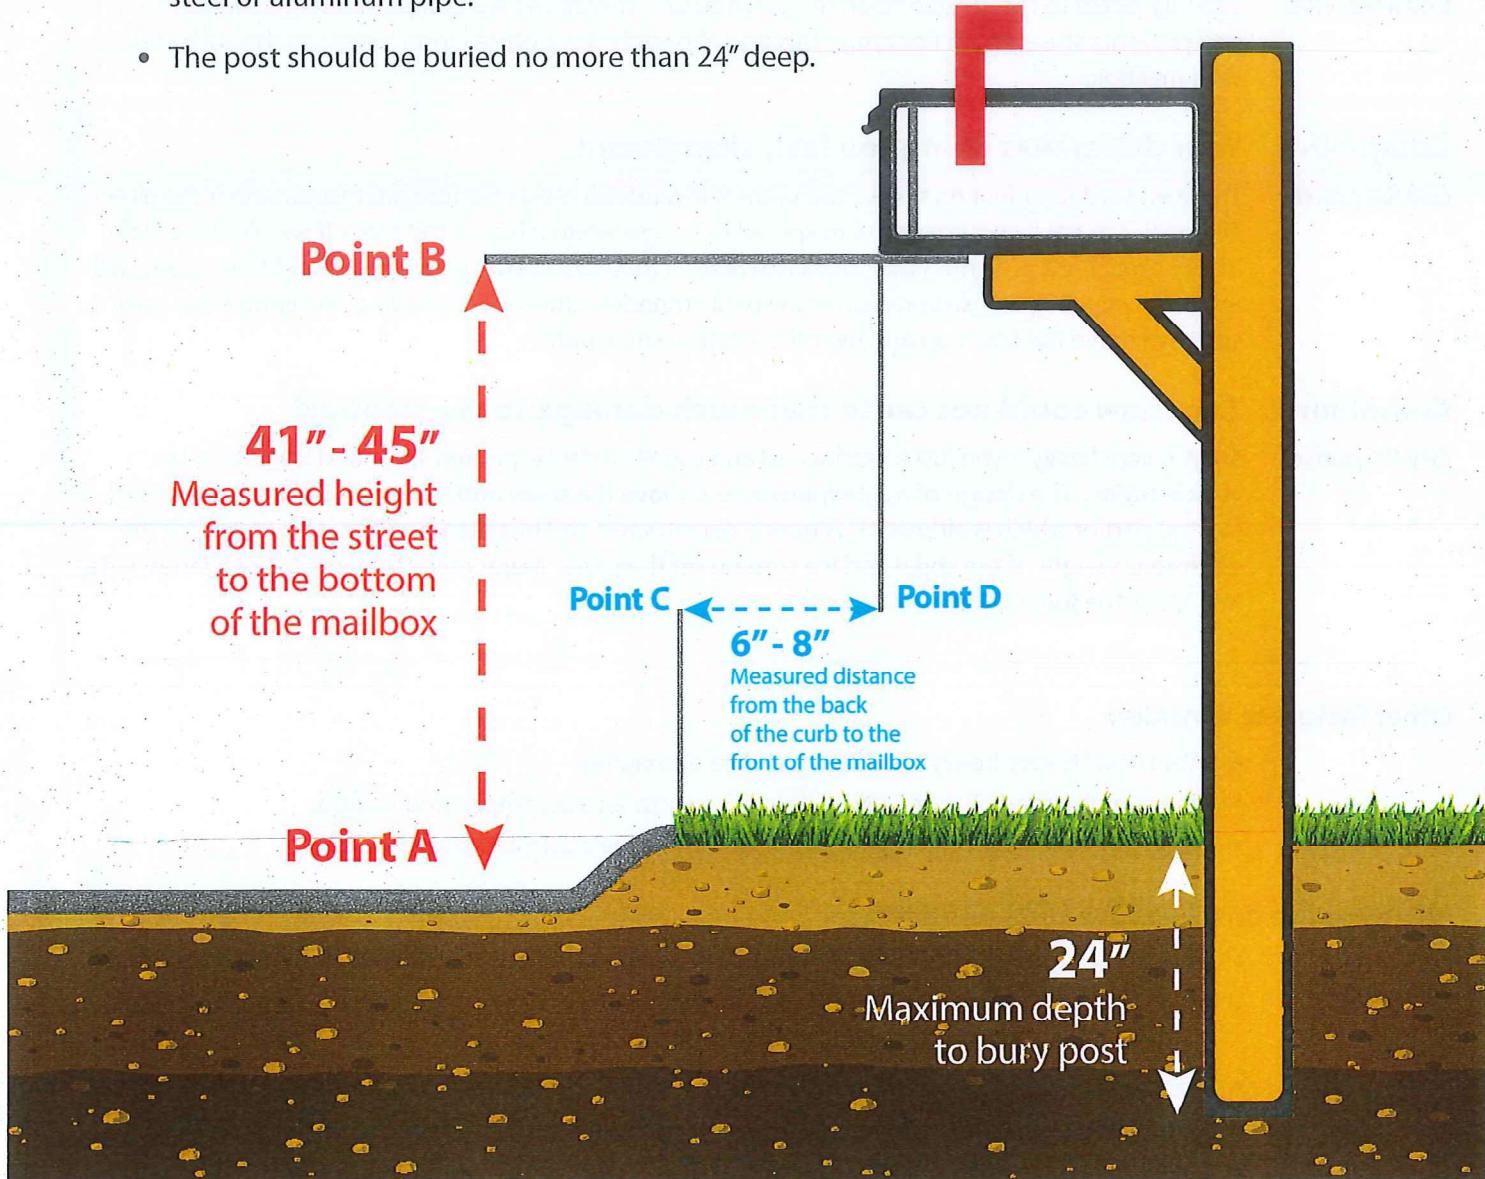

7200 Eighteen Mile Road
Sterling Heights, MI 48314-4230
TEL 586.446.2440 • FAX 586.268.7516
www.sterling-heights.net